


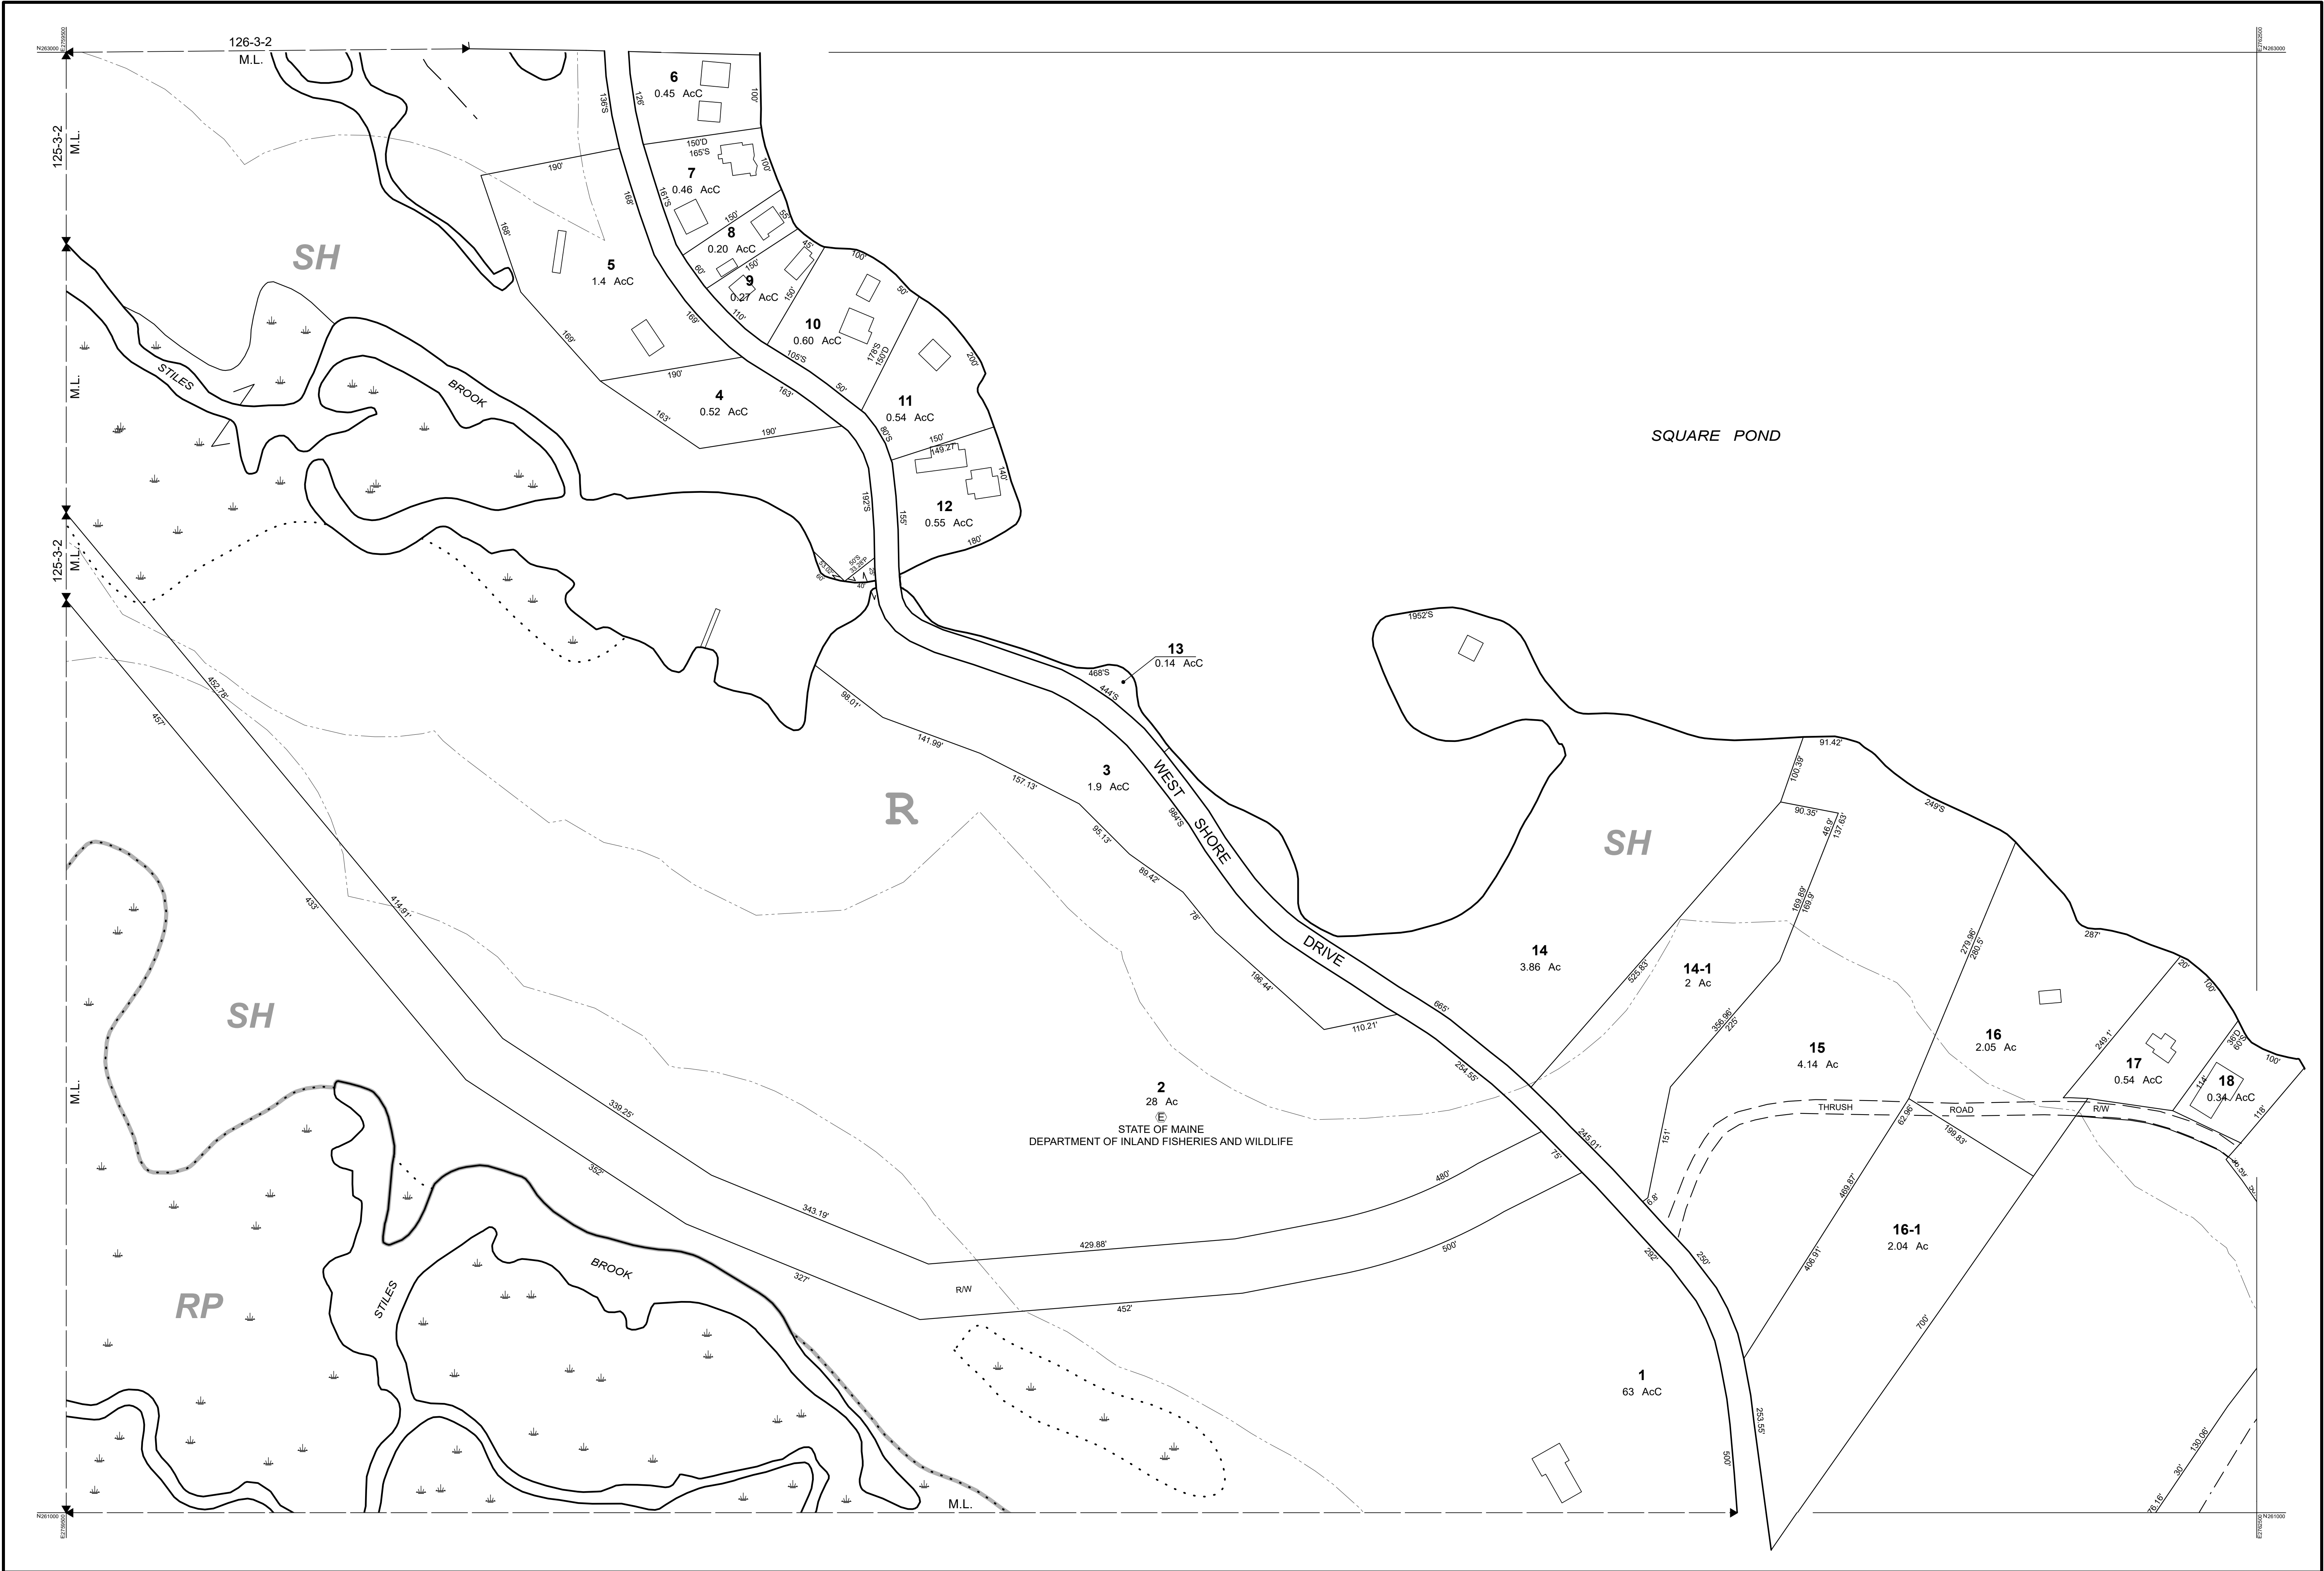

THIS MAP IS FOR ASSESSMENT PURPOSES. IT IS NOT VALID FOR LEGAL DESCRIPTION OR CONVEYANCE.

THE HORIZONTAL DATUM IS THE MAINE STATE PLANE COORDINATE SYSTEM, NAD 83.

PHOTOGRAPHY DATE: APRIL 20, 2004

COMPLETION DATE: APRIL 2005

PRODUCED IN 2005 BY

CAI Technologies

Precision Mapping, Geospatial Solutions

11 Pleasant Street, Littleton, NH 03561

800.322.4540 - www.cai-tech.com

LEGEND	
AREA SURVEYED	Ac
AREA CALCULATED	AcC
RECORD DIMENSION	100'
SCALED DIMENSION	100'S
MATCH LINE	M.L.
WATER	-W-

EXEMPT PROPERTY	Ⓔ
SUBDIVISION LOT NO.	②
BUILDING	
RIGHT OF WAY/ACCESS	R/W
COMMON OWNERSHIP	
WETLANDS	

SCALE: 1" = 100'

FEET


100 50 0 100 200 300

REVISED TO: APRIL 1, 2025

PROPERTY MAPS

ACTON

MAINE

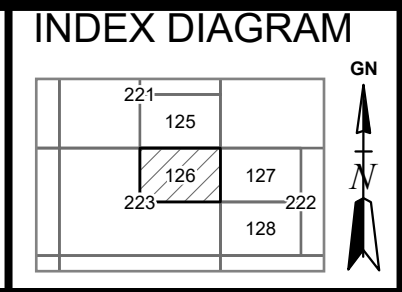

MAP NO.

126