


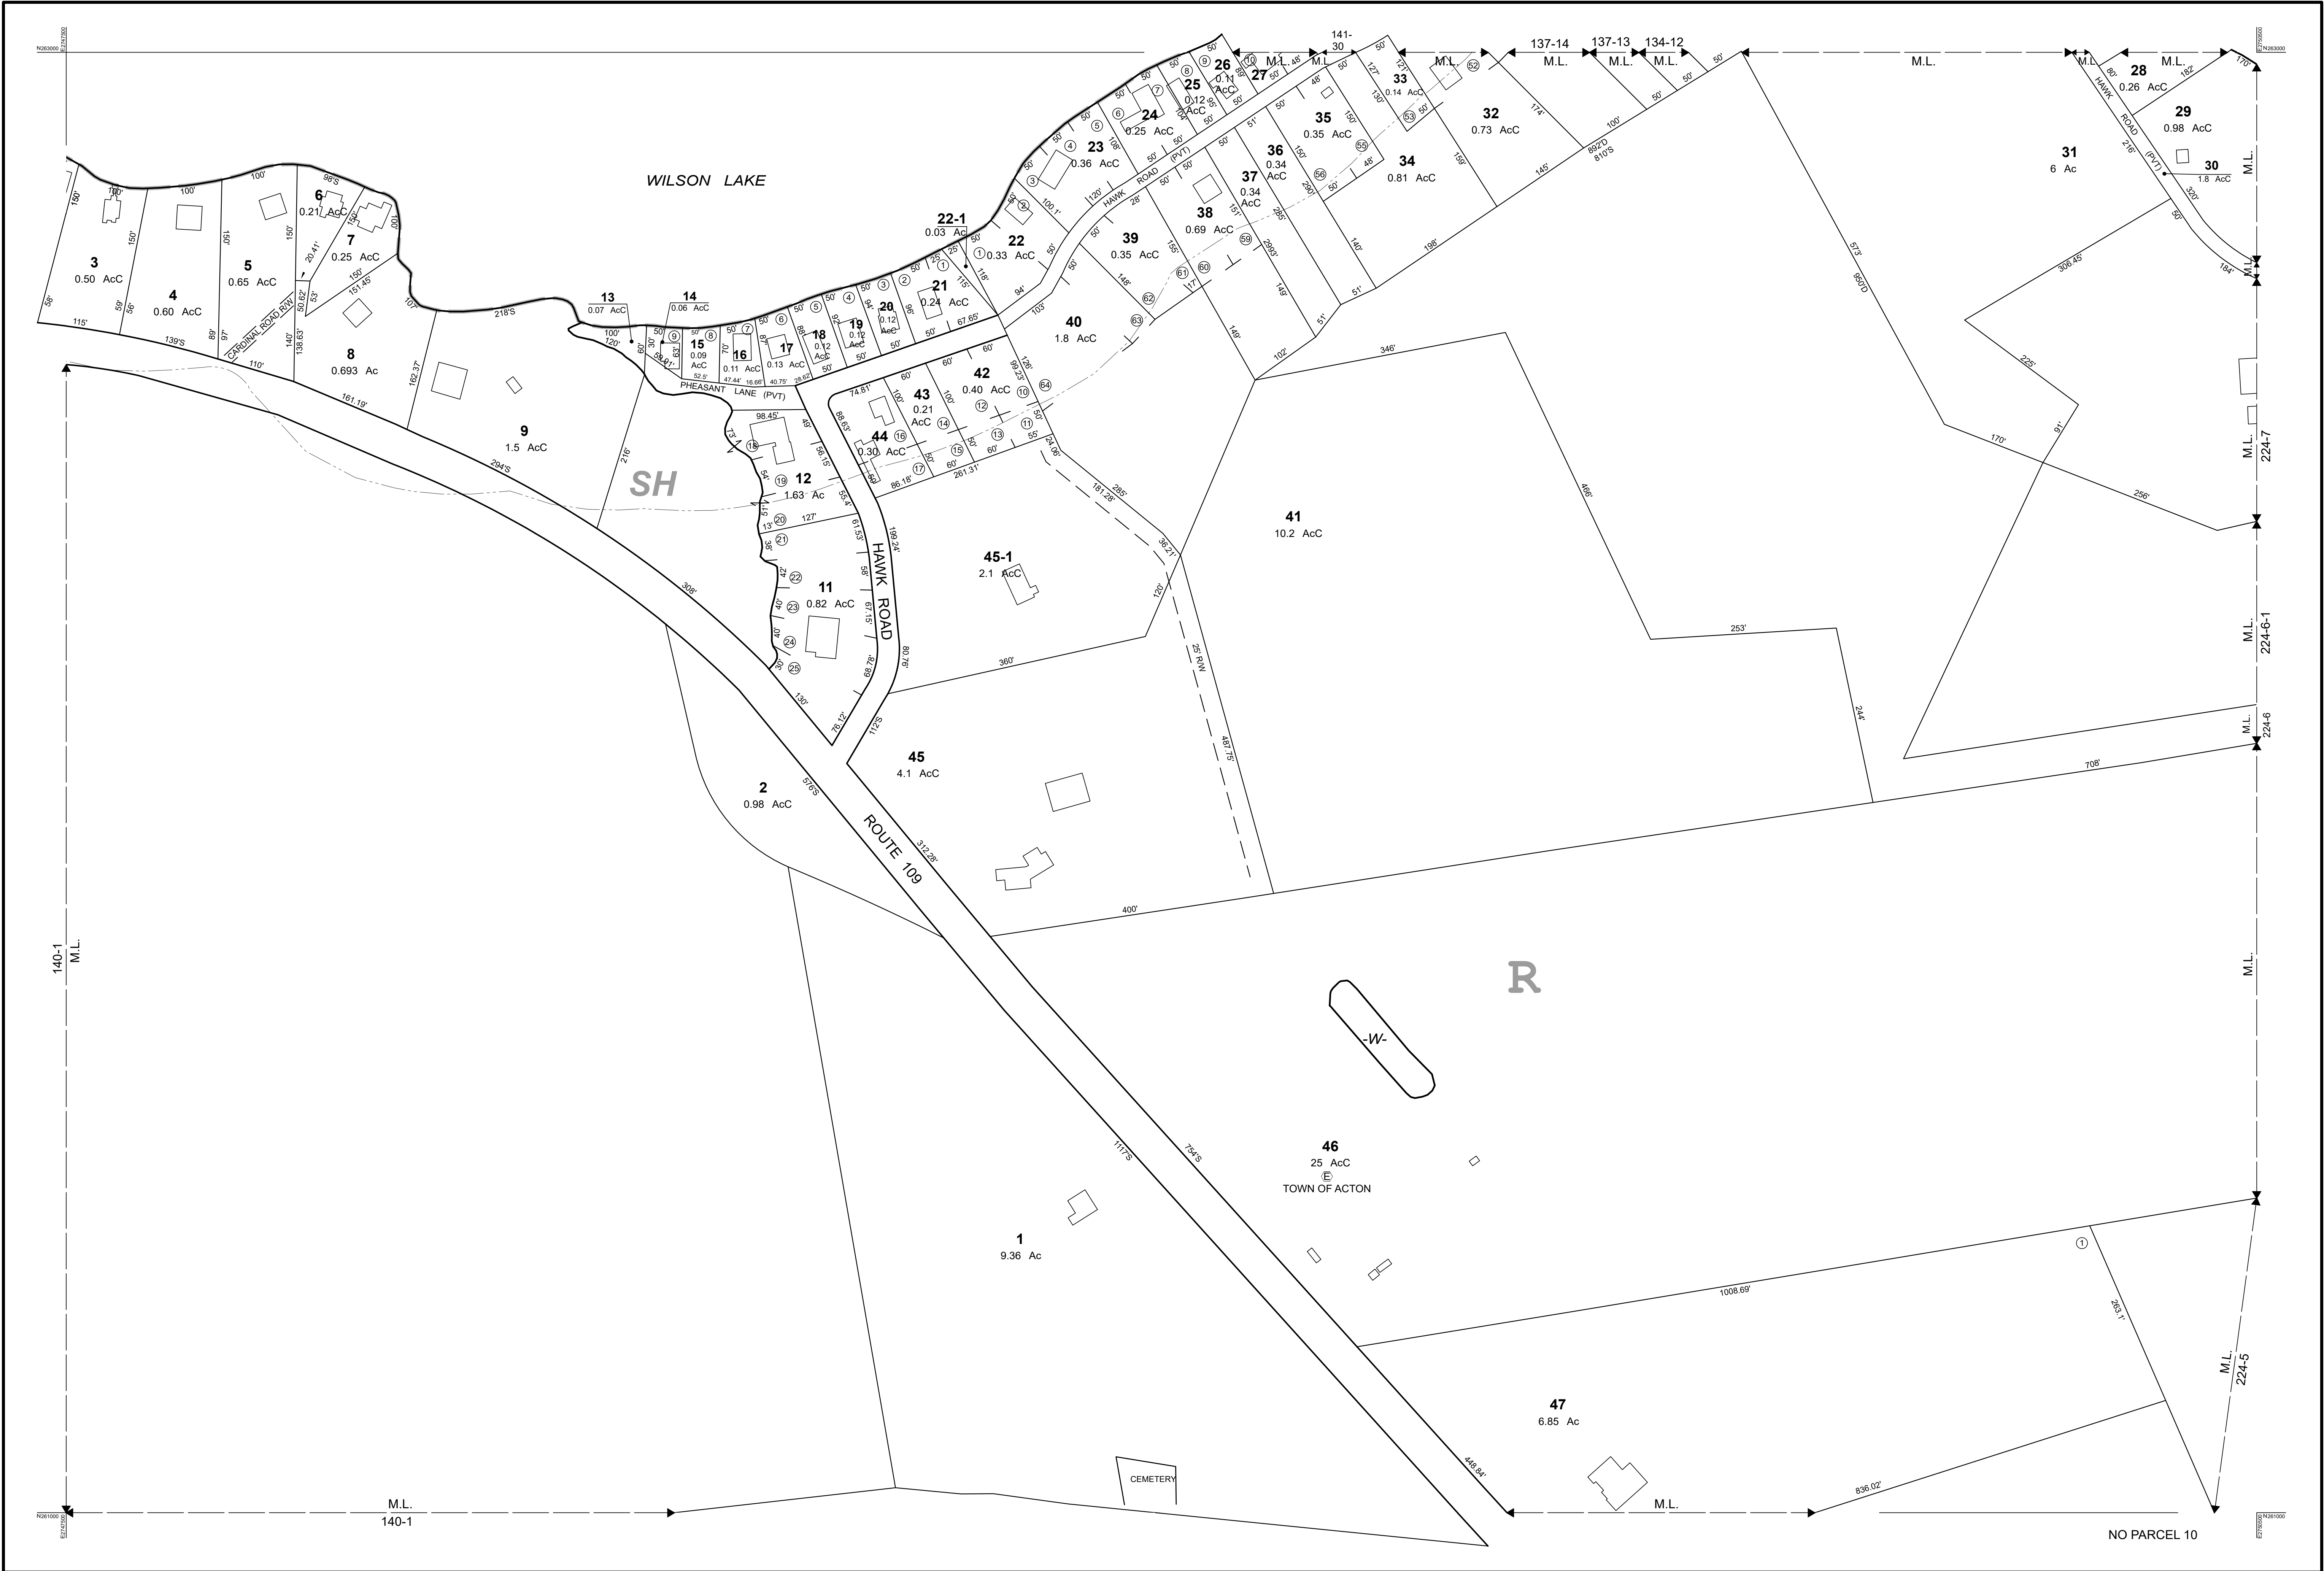

THIS MAP IS FOR ASSESSMENT PURPOSES. IT IS NOT VALID FOR LEGAL DESCRIPTION OR CONVEYANCE.

THE HORIZONTAL DATUM IS THE MAINE STATE PLANE COORDINATE SYSTEM, NAD 83.

PHOTOGRAPHY DATE: APRIL 20, 2004

COMPLETION DATE: APRIL 2005

PRODUCED IN 2005 BY

CAI Technologies
Precision Mapping, Geospatial Solutions

11 Pleasant Street, Littleton, NH 03561
800.322.4540 - www.cai-tech.com

LEGEND

AREA SURVEYED Ac

AREA CALCULATED AcC

RECORD DIMENSION 100'

SCALED DIMENSION 100'S

MATCH LINE

WATER

EXEMPT PROPERTY

SUBDIVISION LOT NO.

BUILDING

RIGHT OF WAY/ACCESS

COMMON OWNERSHIP

WETLANDS

SCALE: 1" = 100'

FEET

100 50 0 100 200 300

REVISED TO: APRIL 1, 2025

PROPERTY MAPS

ACTON

MAINE

INDEX DIAGRAM

MAP NO.

141