


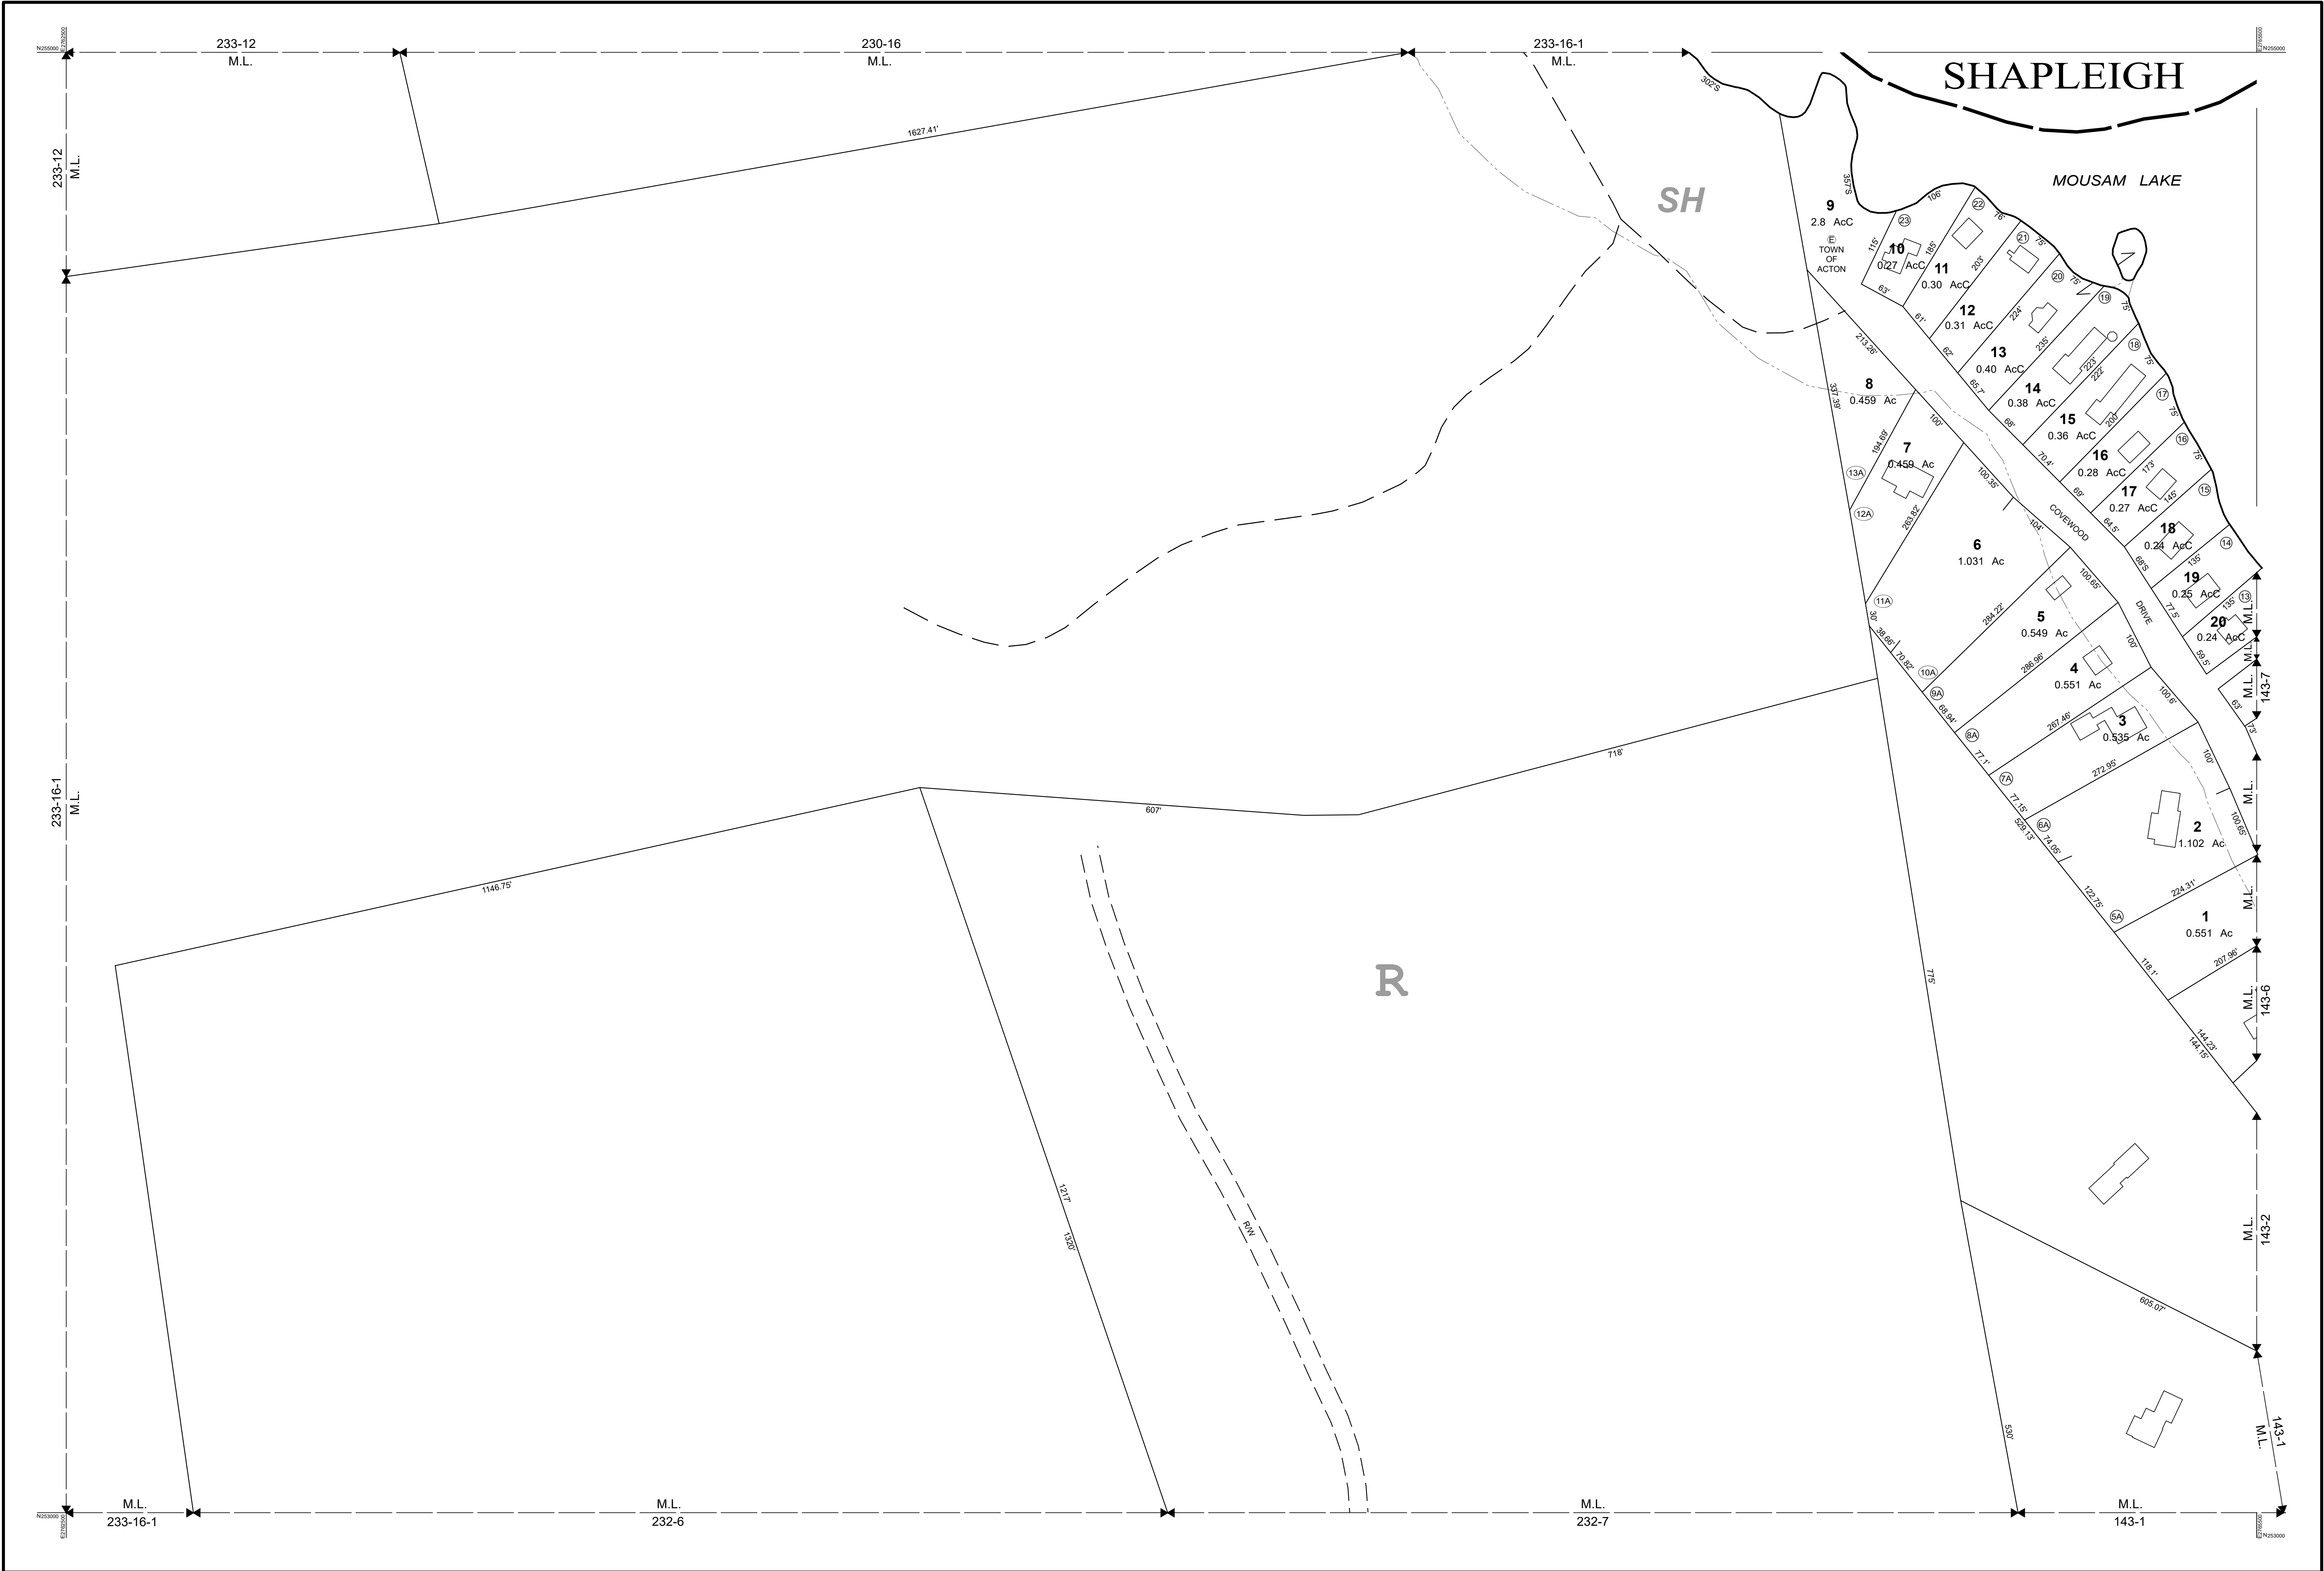

THIS MAP IS FOR ASSESSMENT PURPOSES. IT IS NOT VALID FOR LEGAL DESCRIPTION OR CONVEYANCE.

THE HORIZONTAL DATUM IS THE MAINE STATE PLANE COORDINATE SYSTEM, NAD 83.

PHOTOGRAPHY DATE: APRIL 20, 2004

COMPLETION DATE: APRIL 2005

PRODUCED IN 2005 BY

CAI Technologies
Precision Mapping, Geospatial Solutions

11 Pleasant Street, Littleton, NH 03561
800.322.4540 - www.cai-tech.com

LEGEND	
AREA SURVEYED	----- Ac
AREA CALCULATED	----- AcC
RECORD DIMENSION	----- 100'
SCALED DIMENSION	----- 100'S
MATCH LINE	----- M.L.
WATER	----- W

EXEMPT PROPERTY	----- (E)
SUBDIVISION LOT NO.	----- (2)
BUILDING	-----
RIGHT OF WAY/ACCESS	----- R/W
COMMON OWNERSHIP	-----
WETLANDS	-----

SCALE: 1" = 100'


FEET
100 50 0 100 200 300

REVISED TO: APRIL 1, 2025

PROPERTY MAPS

ACTON

MAINE

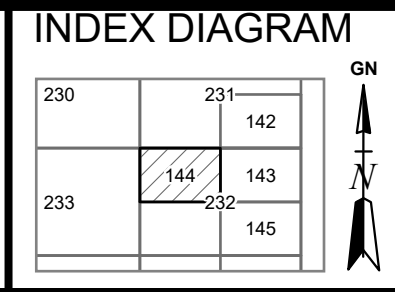

MAP NO.

144