


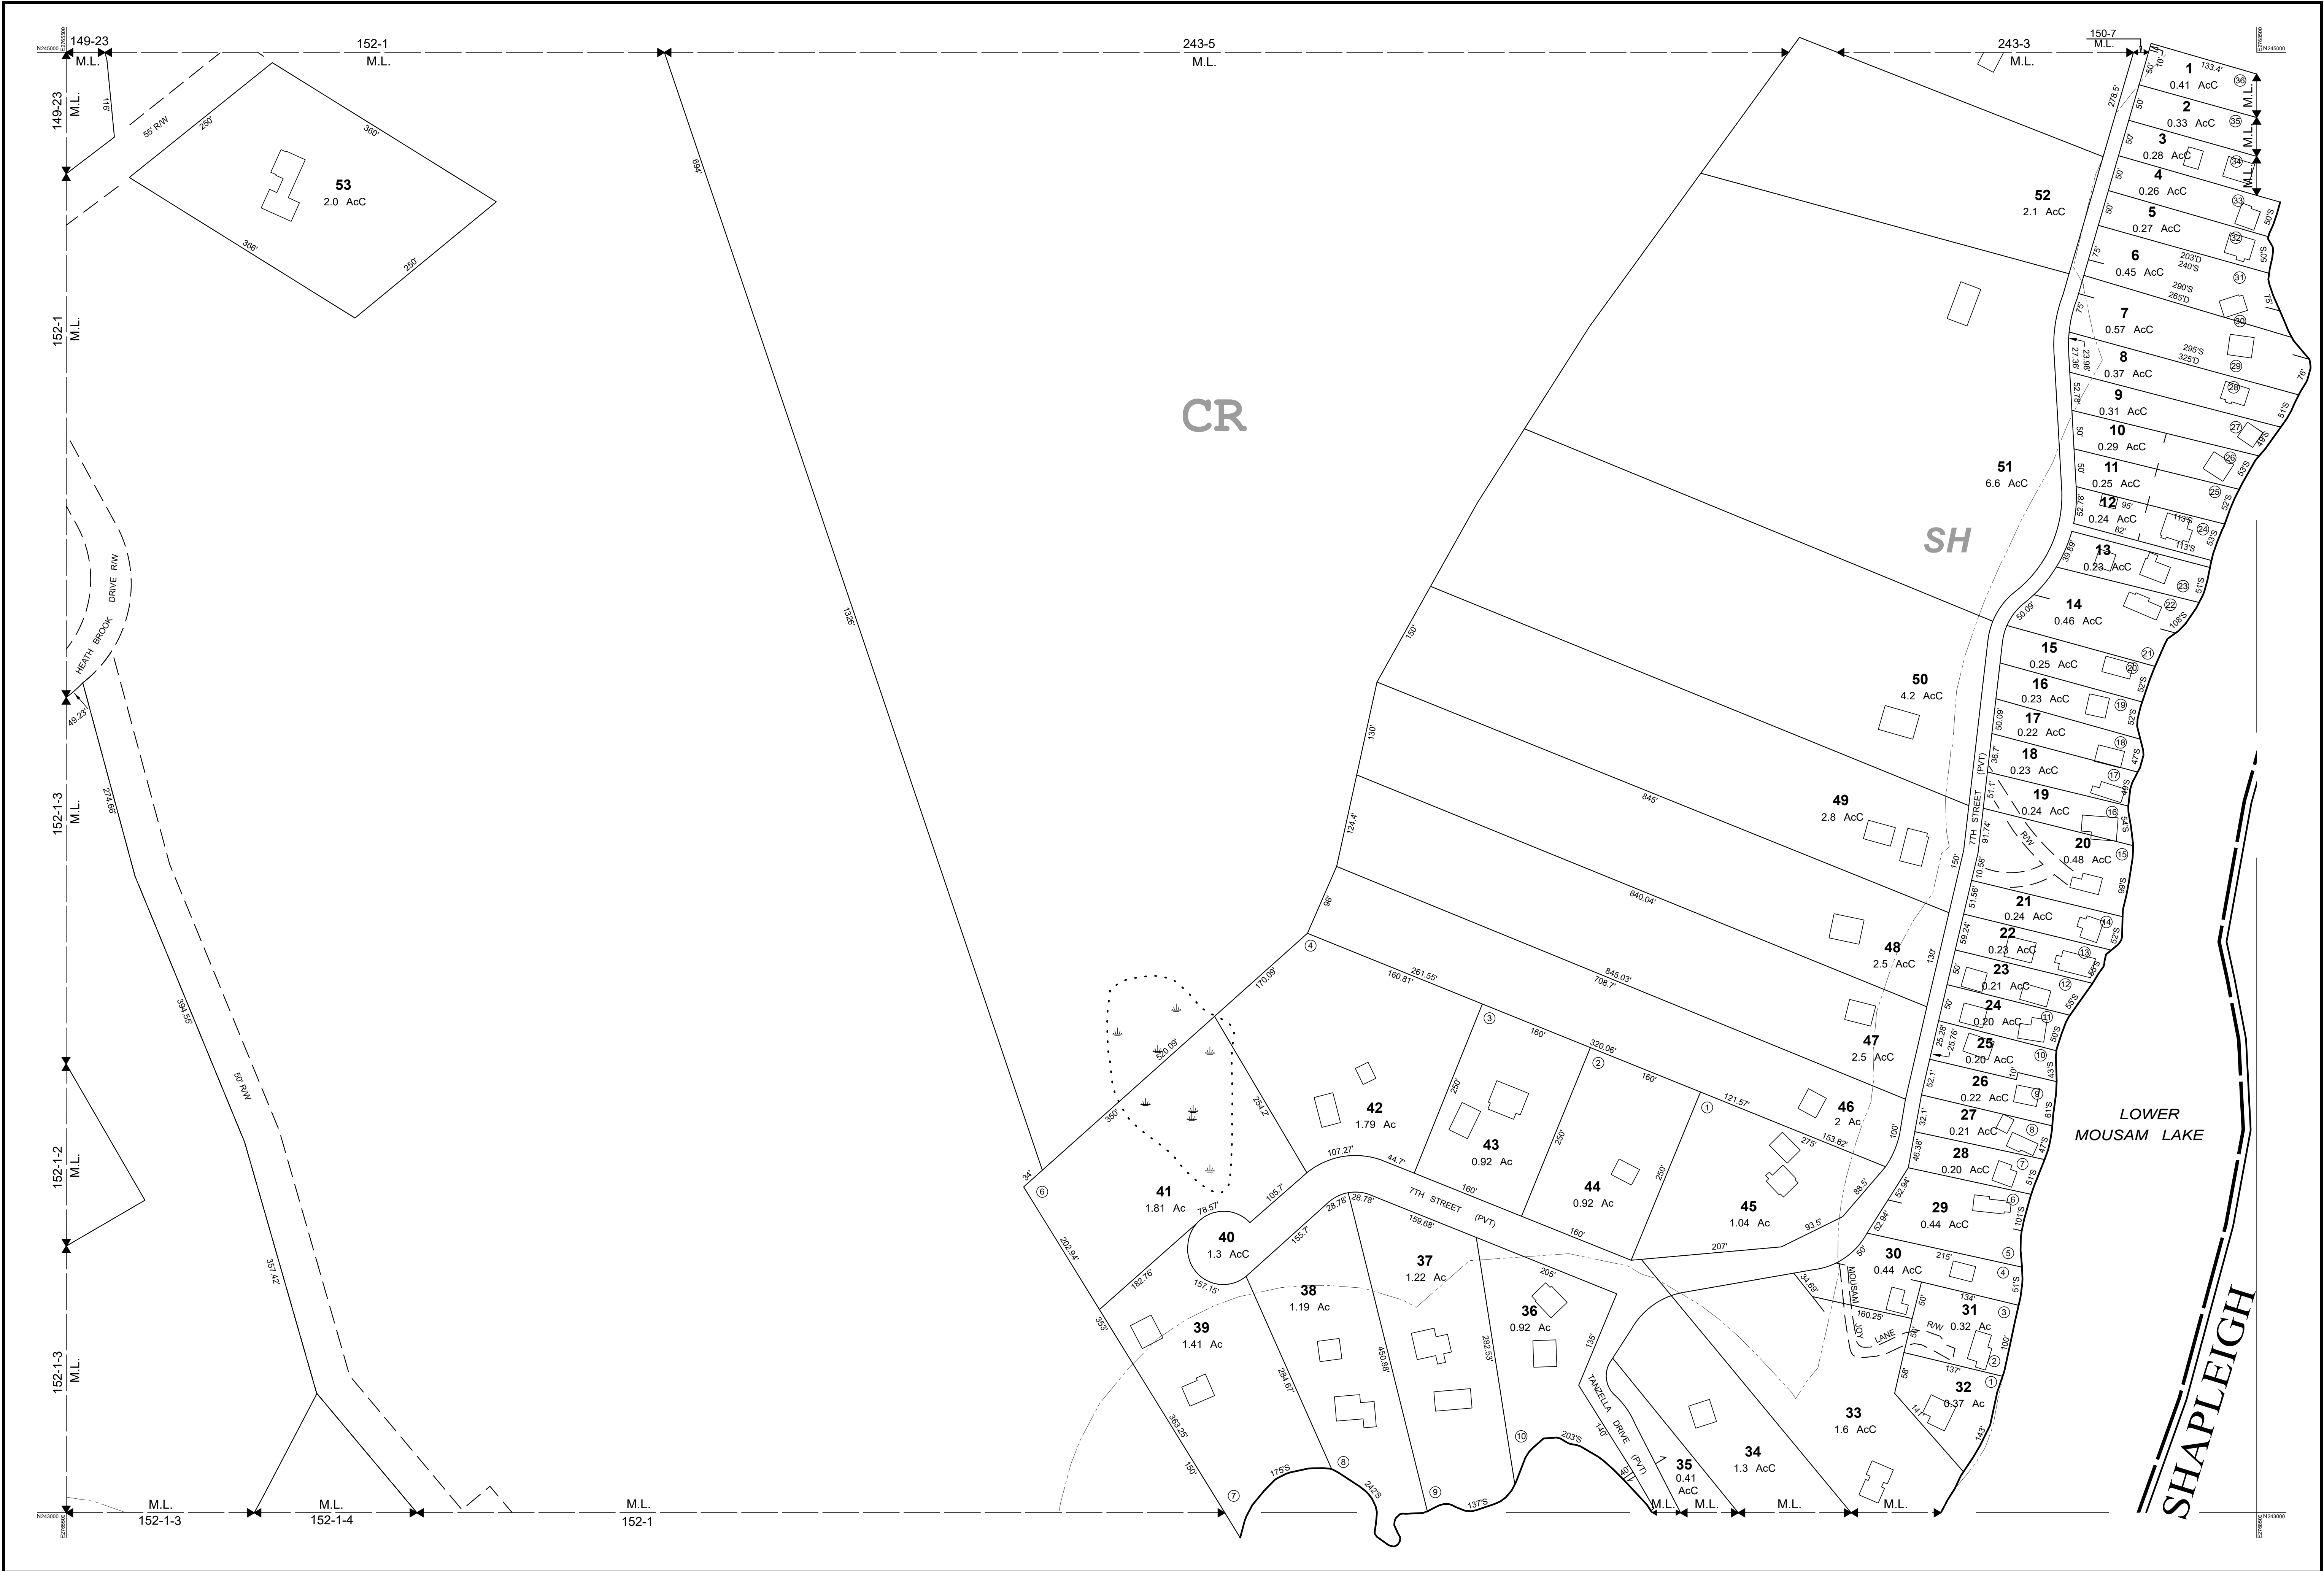

THIS MAP IS FOR ASSESSMENT PURPOSES. IT IS NOT VALID FOR LEGAL DESCRIPTION OR CONVEYANCE.

THE HORIZONTAL DATUM IS THE MAINE STATE PLANE COORDINATE SYSTEM, NAD 83.

PHOTOGRAPHY DATE: APRIL 20, 2004

COMPLETION DATE: APRIL 2005



11 Pleasant Street, Littleton, NH 03561  
800.322.4540 - www.cai-tech.com

PRODUCED IN 2005 BY

**CAI Technologies**

Precision Mapping, Geospatial Solutions

**LEGEND**

AREA SURVEYED ..... Ac

AREA CALCULATED ..... AcC

RECORD DIMENSION ..... 100'

SCALED DIMENSION ..... 100'S

MATCH LINE ..... M.L.

WATER ..... -W-

EXEMPT PROPERTY ..... (E)

SUBDIVISION LOT NO. ..... (2)

BUILDING ..... [Building symbol]

RIGHT OF WAY/ACCESS ..... [Line symbol]

COMMON OWNERSHIP ..... [Line symbol]

WETLANDS ..... [Wetland symbol]

SCALE: 1" = 100'

FEET

100 50 0 100 200 300


REVISED TO: APRIL 1, 2025

PROPERTY MAPS

**ACTON**

MAINE

INDEX DIAGRAM

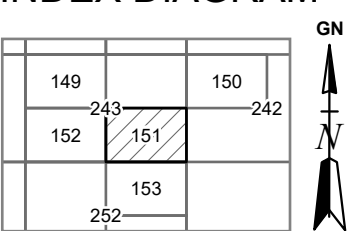

GN

MAP NO.

**151**