


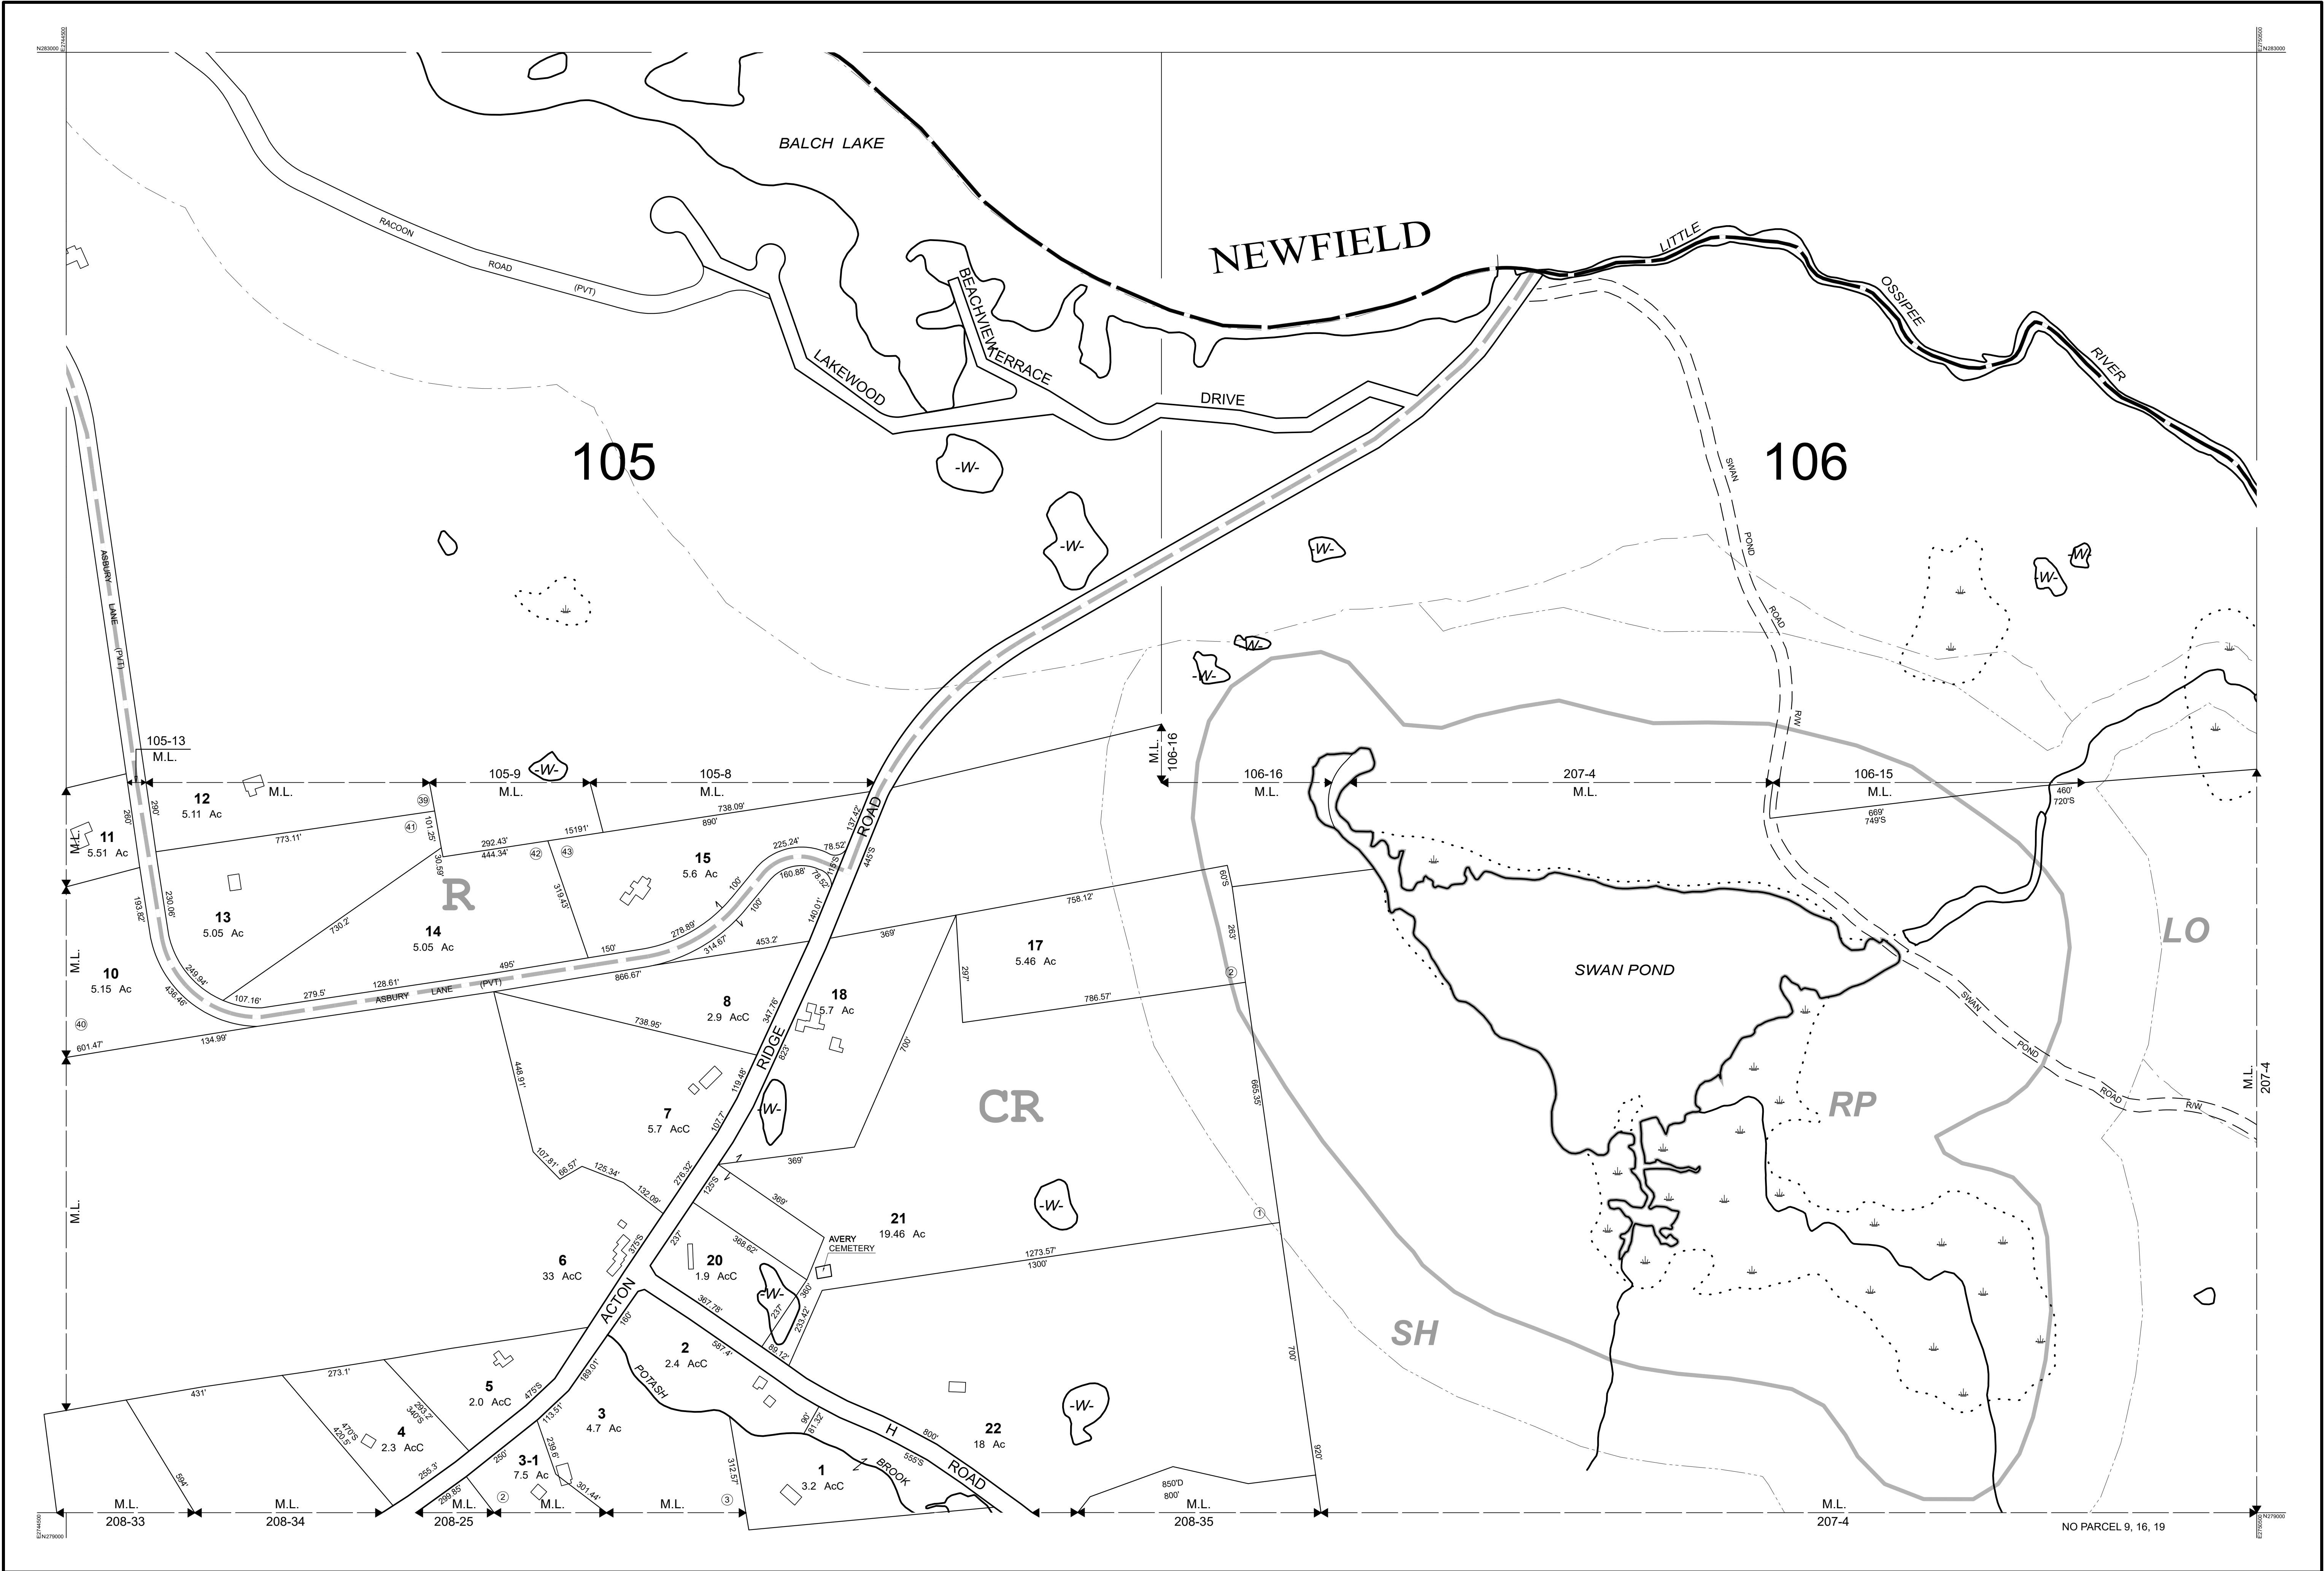

THIS MAP IS FOR ASSESSMENT PURPOSES. IT IS NOT VALID FOR LEGAL DESCRIPTION OR CONVEYANCE.

THE HORIZONTAL DATUM IS THE MAINE STATE PLANE COORDINATE SYSTEM, NAD 83.

PHOTOGRAPHY DATE: APRIL 20, 2004

COMPLETION DATE: APRIL 2005

PRODUCED IN 2005 BY

**CAI Technologies**  
Precision Mapping, Geospatial Solutions

11 Pleasant Street, Littleton, NH 03561  
800.322.4540 - www.cai-tech.com

| LEGEND           |       |
|------------------|-------|
| AREA SURVEYED    | Ac    |
| AREA CALCULATED  | AcC   |
| RECORD DIMENSION | 100'  |
| SCALED DIMENSION | 100'S |
| MATCH LINE       | M.L.  |
| WATER            | -W-   |

|                     |   |
|---------------------|---|
| EXEMPT PROPERTY     | E |
| SUBDIVISION LOT NO. | 2 |
| BUILDING            |   |
| RIGHT OF WAY/ACCESS |   |
| COMMON OWNERSHIP    |   |
| WETLANDS            |   |

SCALE: 1" = 200'


FEET  
200 100 0 200 400 600

REVISED TO: APRIL 1, 2025

PROPERTY MAPS

**ACTON**

MAINE

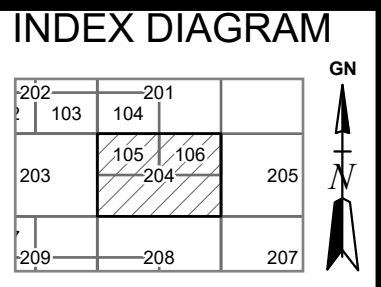

MAP NO.

**204**