


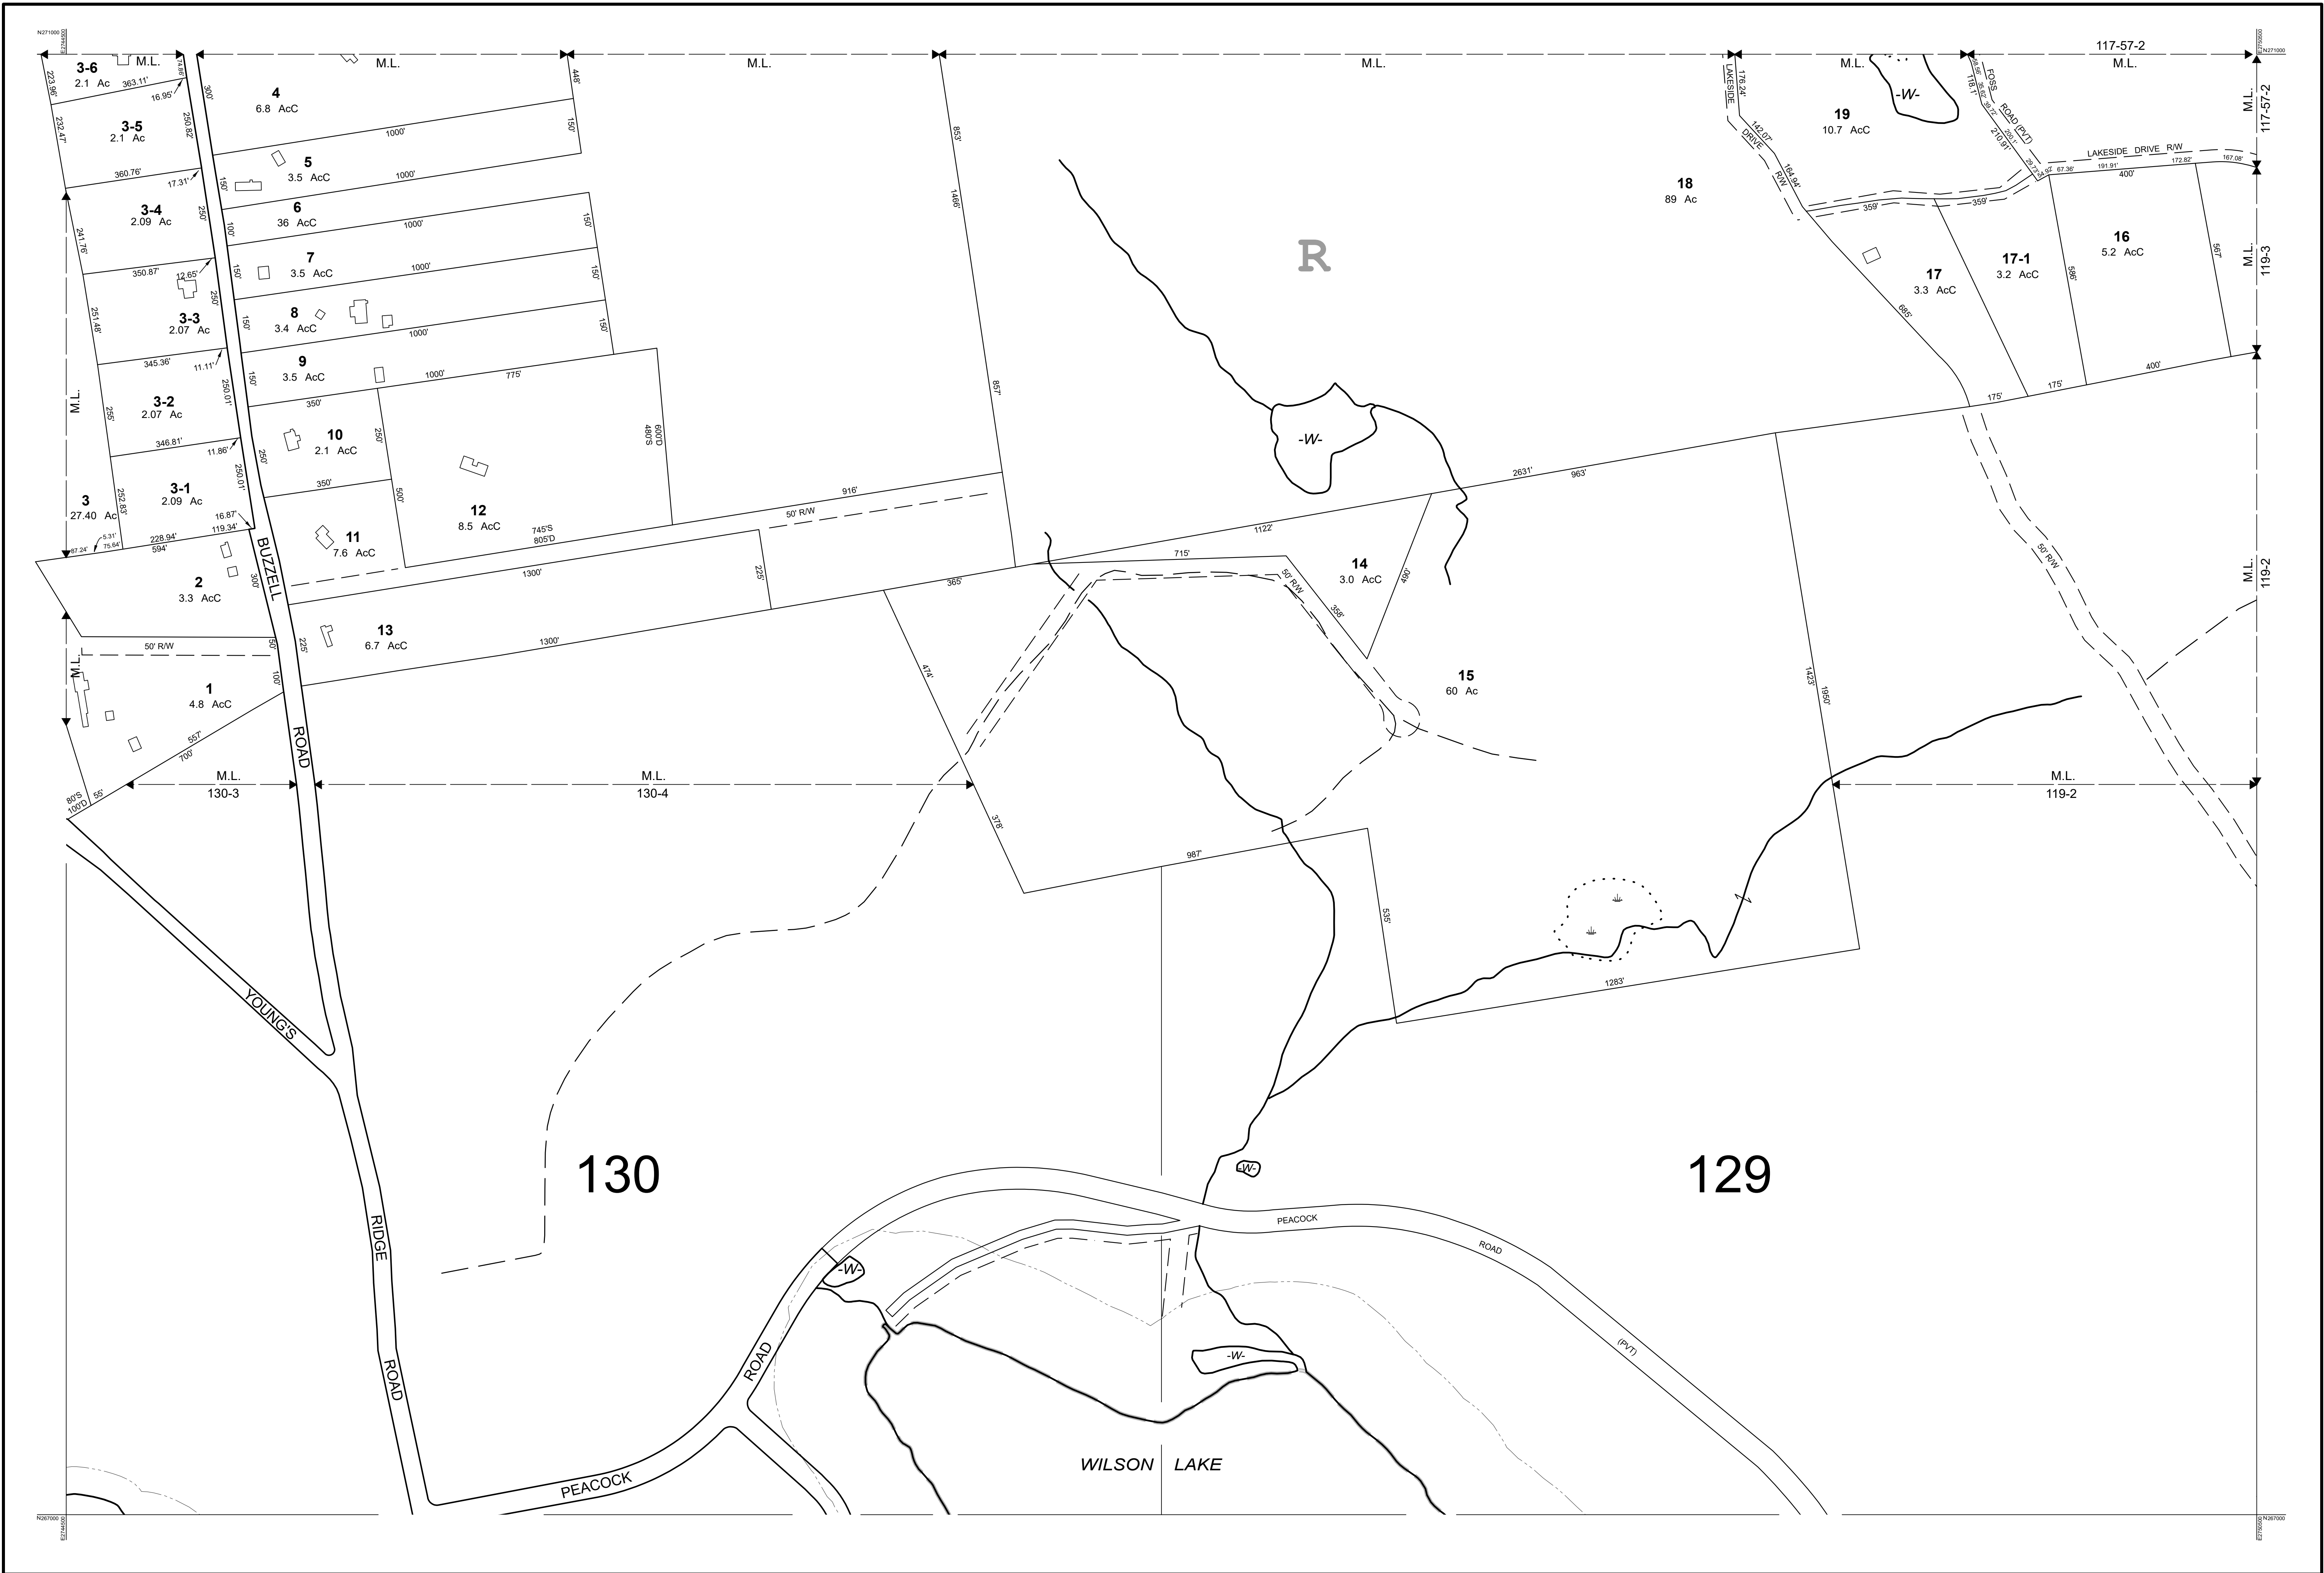

THIS MAP IS FOR ASSESSMENT PURPOSES. IT IS NOT VALID FOR LEGAL DESCRIPTION OR CONVEYANCE.

THE HORIZONTAL DATUM IS THE MAINE STATE PLANE COORDINATE SYSTEM, NAD 83.

PHOTOGRAPHY DATE: APRIL 20, 2004

COMPLETION DATE: APRIL 2005

PRODUCED IN 2005 BY

CAI Technologies
Precision Mapping, Geospatial Solutions
11 Pleasant Street, Littleton, NH 03561
800.322.4540 - www.cai-tech.com

LEGEND

AREA SURVEYED ----- Ac

AREA CALCULATED ----- AcC

RECORD DIMENSION ----- 100'

SCALED DIMENSION ----- 100'S

MATCH LINE -----

WATER -----

EXEMPT PROPERTY ----- (E)

SUBDIVISION LOT NO. ----- (2)

BUILDING -----

RIGHT OF WAY/ACCESS -----

COMMON OWNERSHIP -----

WETLANDS -----

SCALE: 1" = 200'


FEET
200 100 0 200 400 600

REVISED TO: APRIL 1, 2025

PROPERTY MAPS

ACTON

MAINE

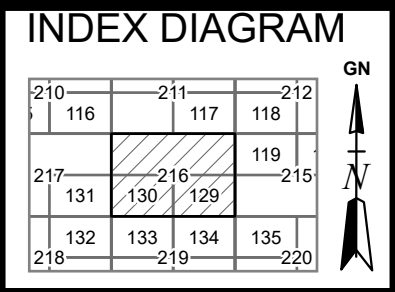

MAP NO.

216