


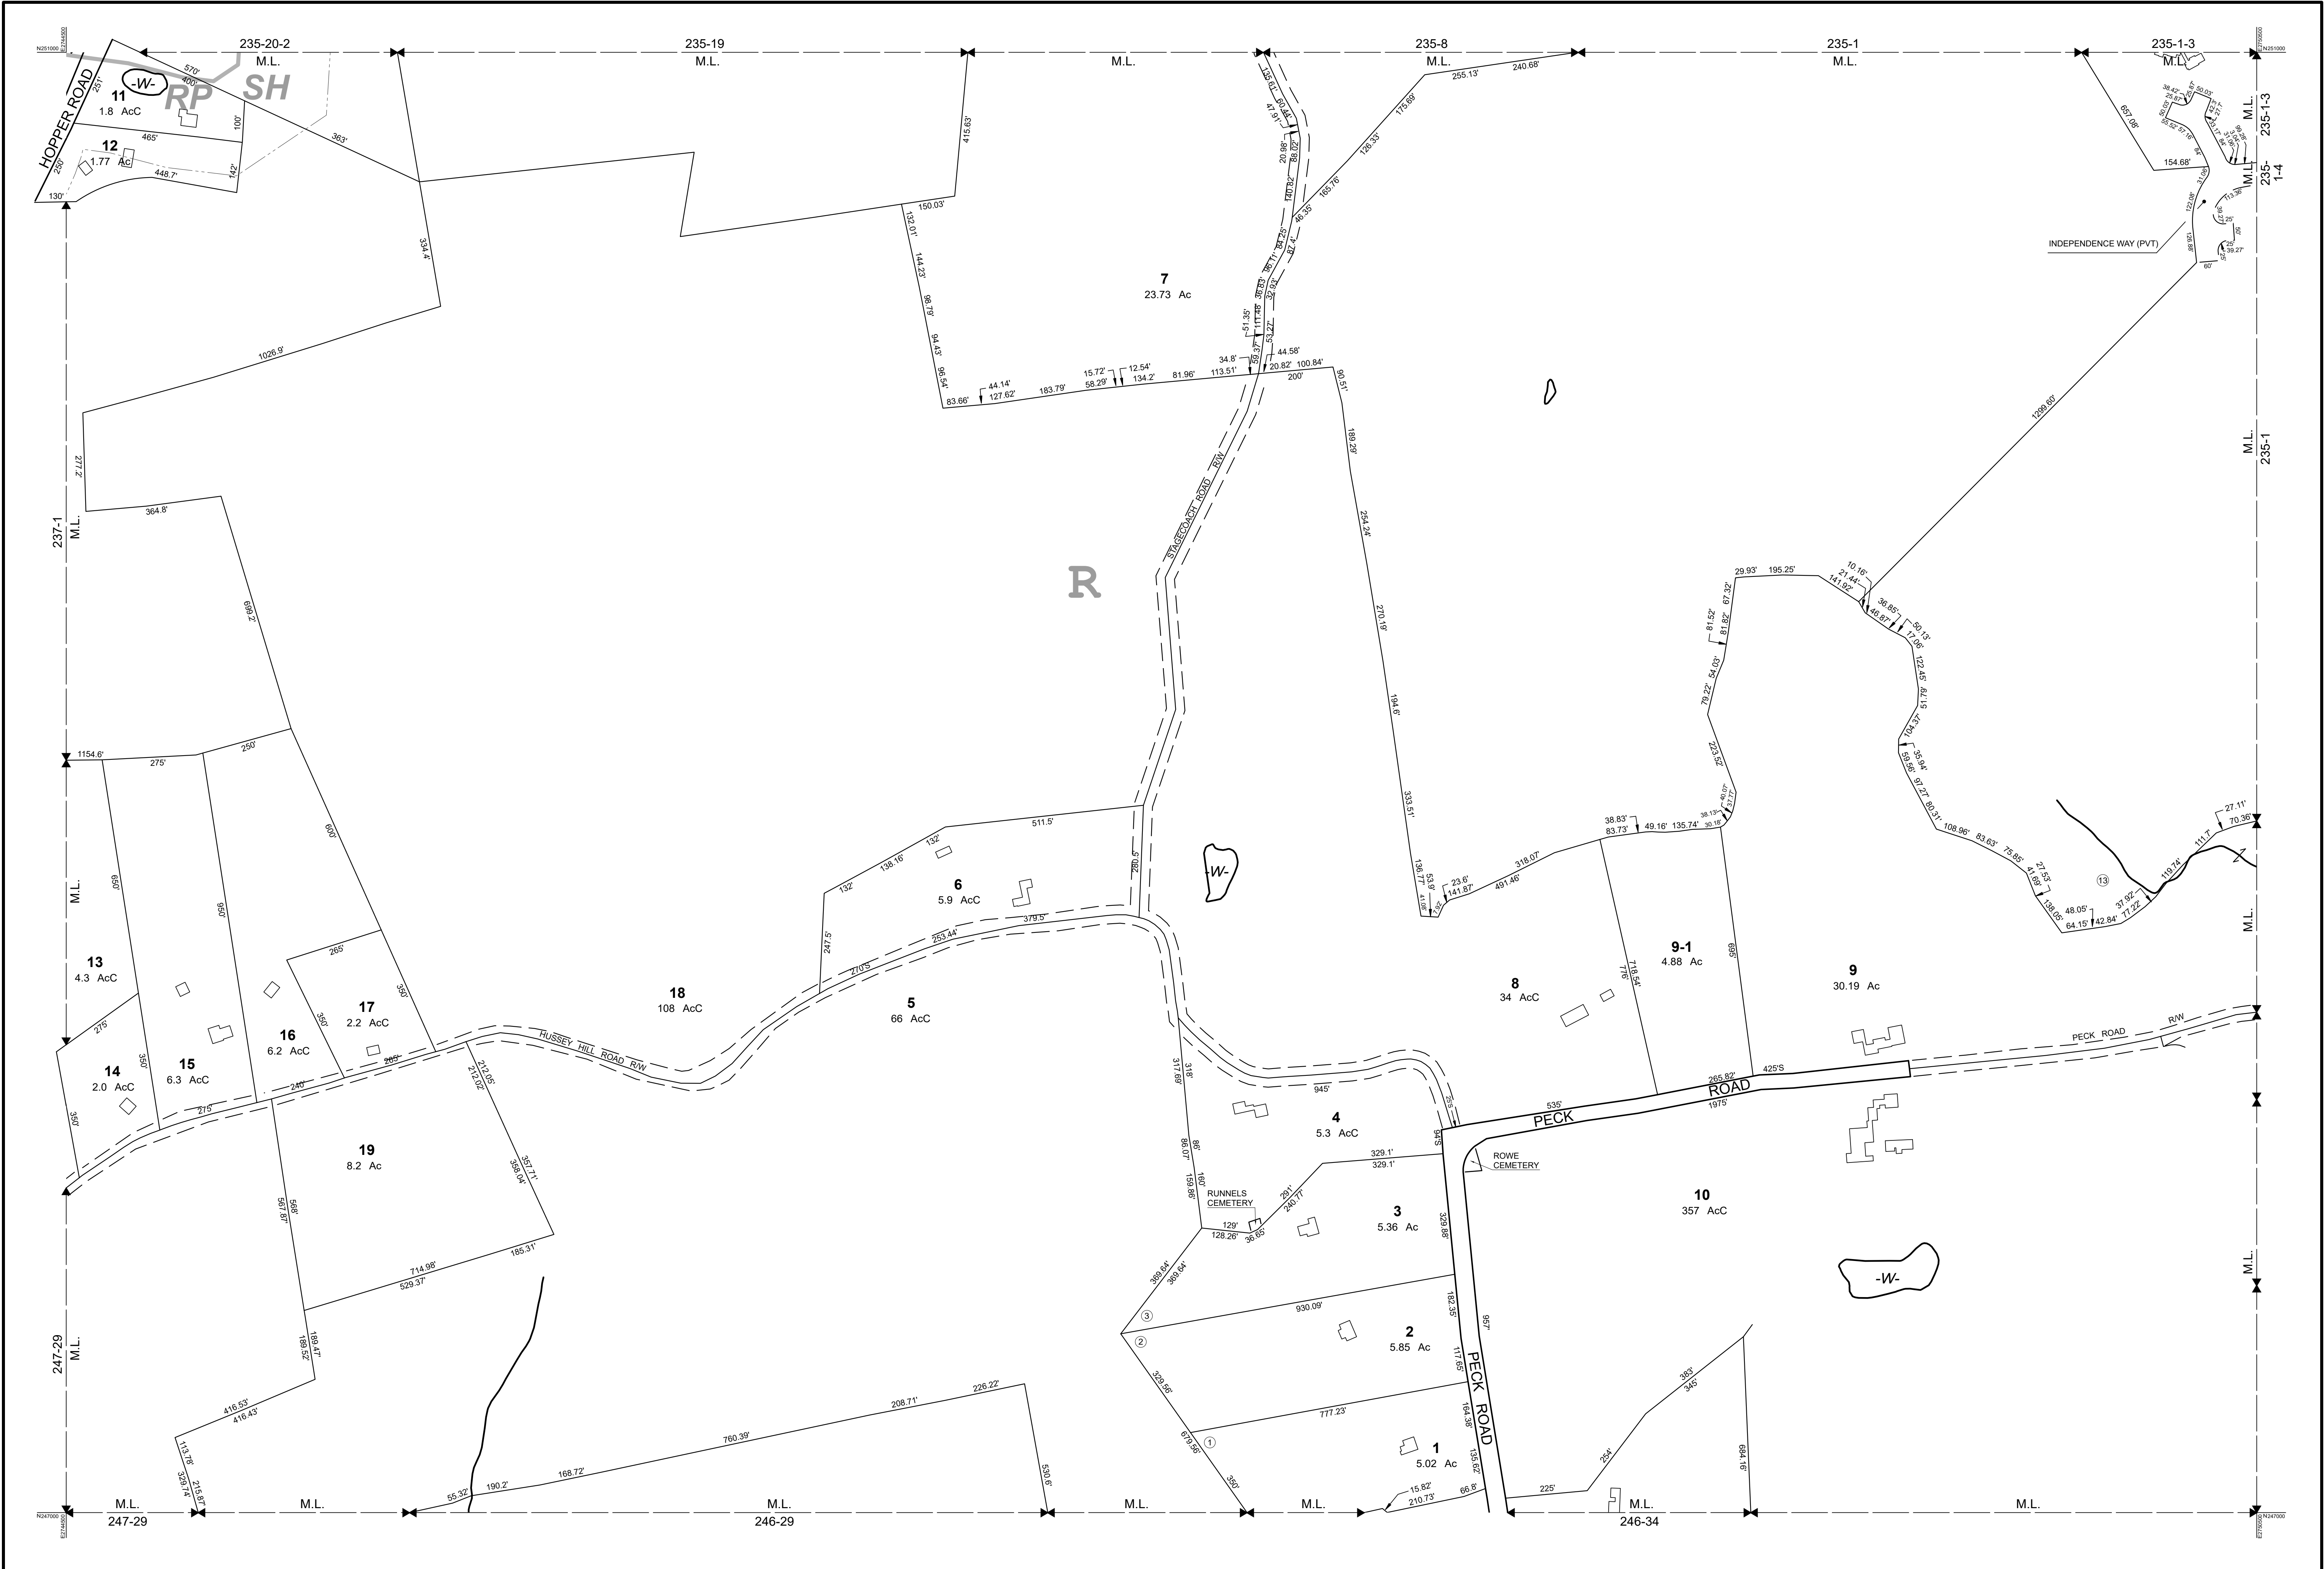

THIS MAP IS FOR ASSESSMENT PURPOSES. IT IS NOT VALID FOR LEGAL DESCRIPTION OR CONVEYANCE.

THE HORIZONTAL DATUM IS THE MAINE STATE PLANE COORDINATE SYSTEM, NAD 83.

PHOTOGRAPHY DATE: APRIL 20, 2004

COMPLETION DATE: APRIL 2005

PRODUCED IN 2005 BY



CAI Technologies
Precision Mapping, Geospatial Solutions
11 Pleasant Street, Littleton, NH 03561
800.322.4540 - www.cai-tech.com

LEGEND

AREA SURVEYED - - - - - Ac

AREA CALCULATED - - - - - AcC

RECORD DIMENSION - - - - - 100'

SCALED DIMENSION - - - - - 100'S

MATCH LINE - - - - -

WATER - - - - -

EXEMPT PROPERTY SUBDIVISION LOT NO. - - - - - (E) (2)

BUILDING - - - - -

RIGHT OF WAY/ACCESS - - - - -

COMMON OWNERSHIP - - - - -

WETLANDS - - - - -

SCALE: 1" = 200'

FEET

200 100 0 200 400 600

REVISED TO: APRIL 1, 2025

PROPERTY MAPS

ACTON

MAINE

INDEX DIAGRAM

236	235	234
237	238	239
247	246	245

MAP NO.

238