


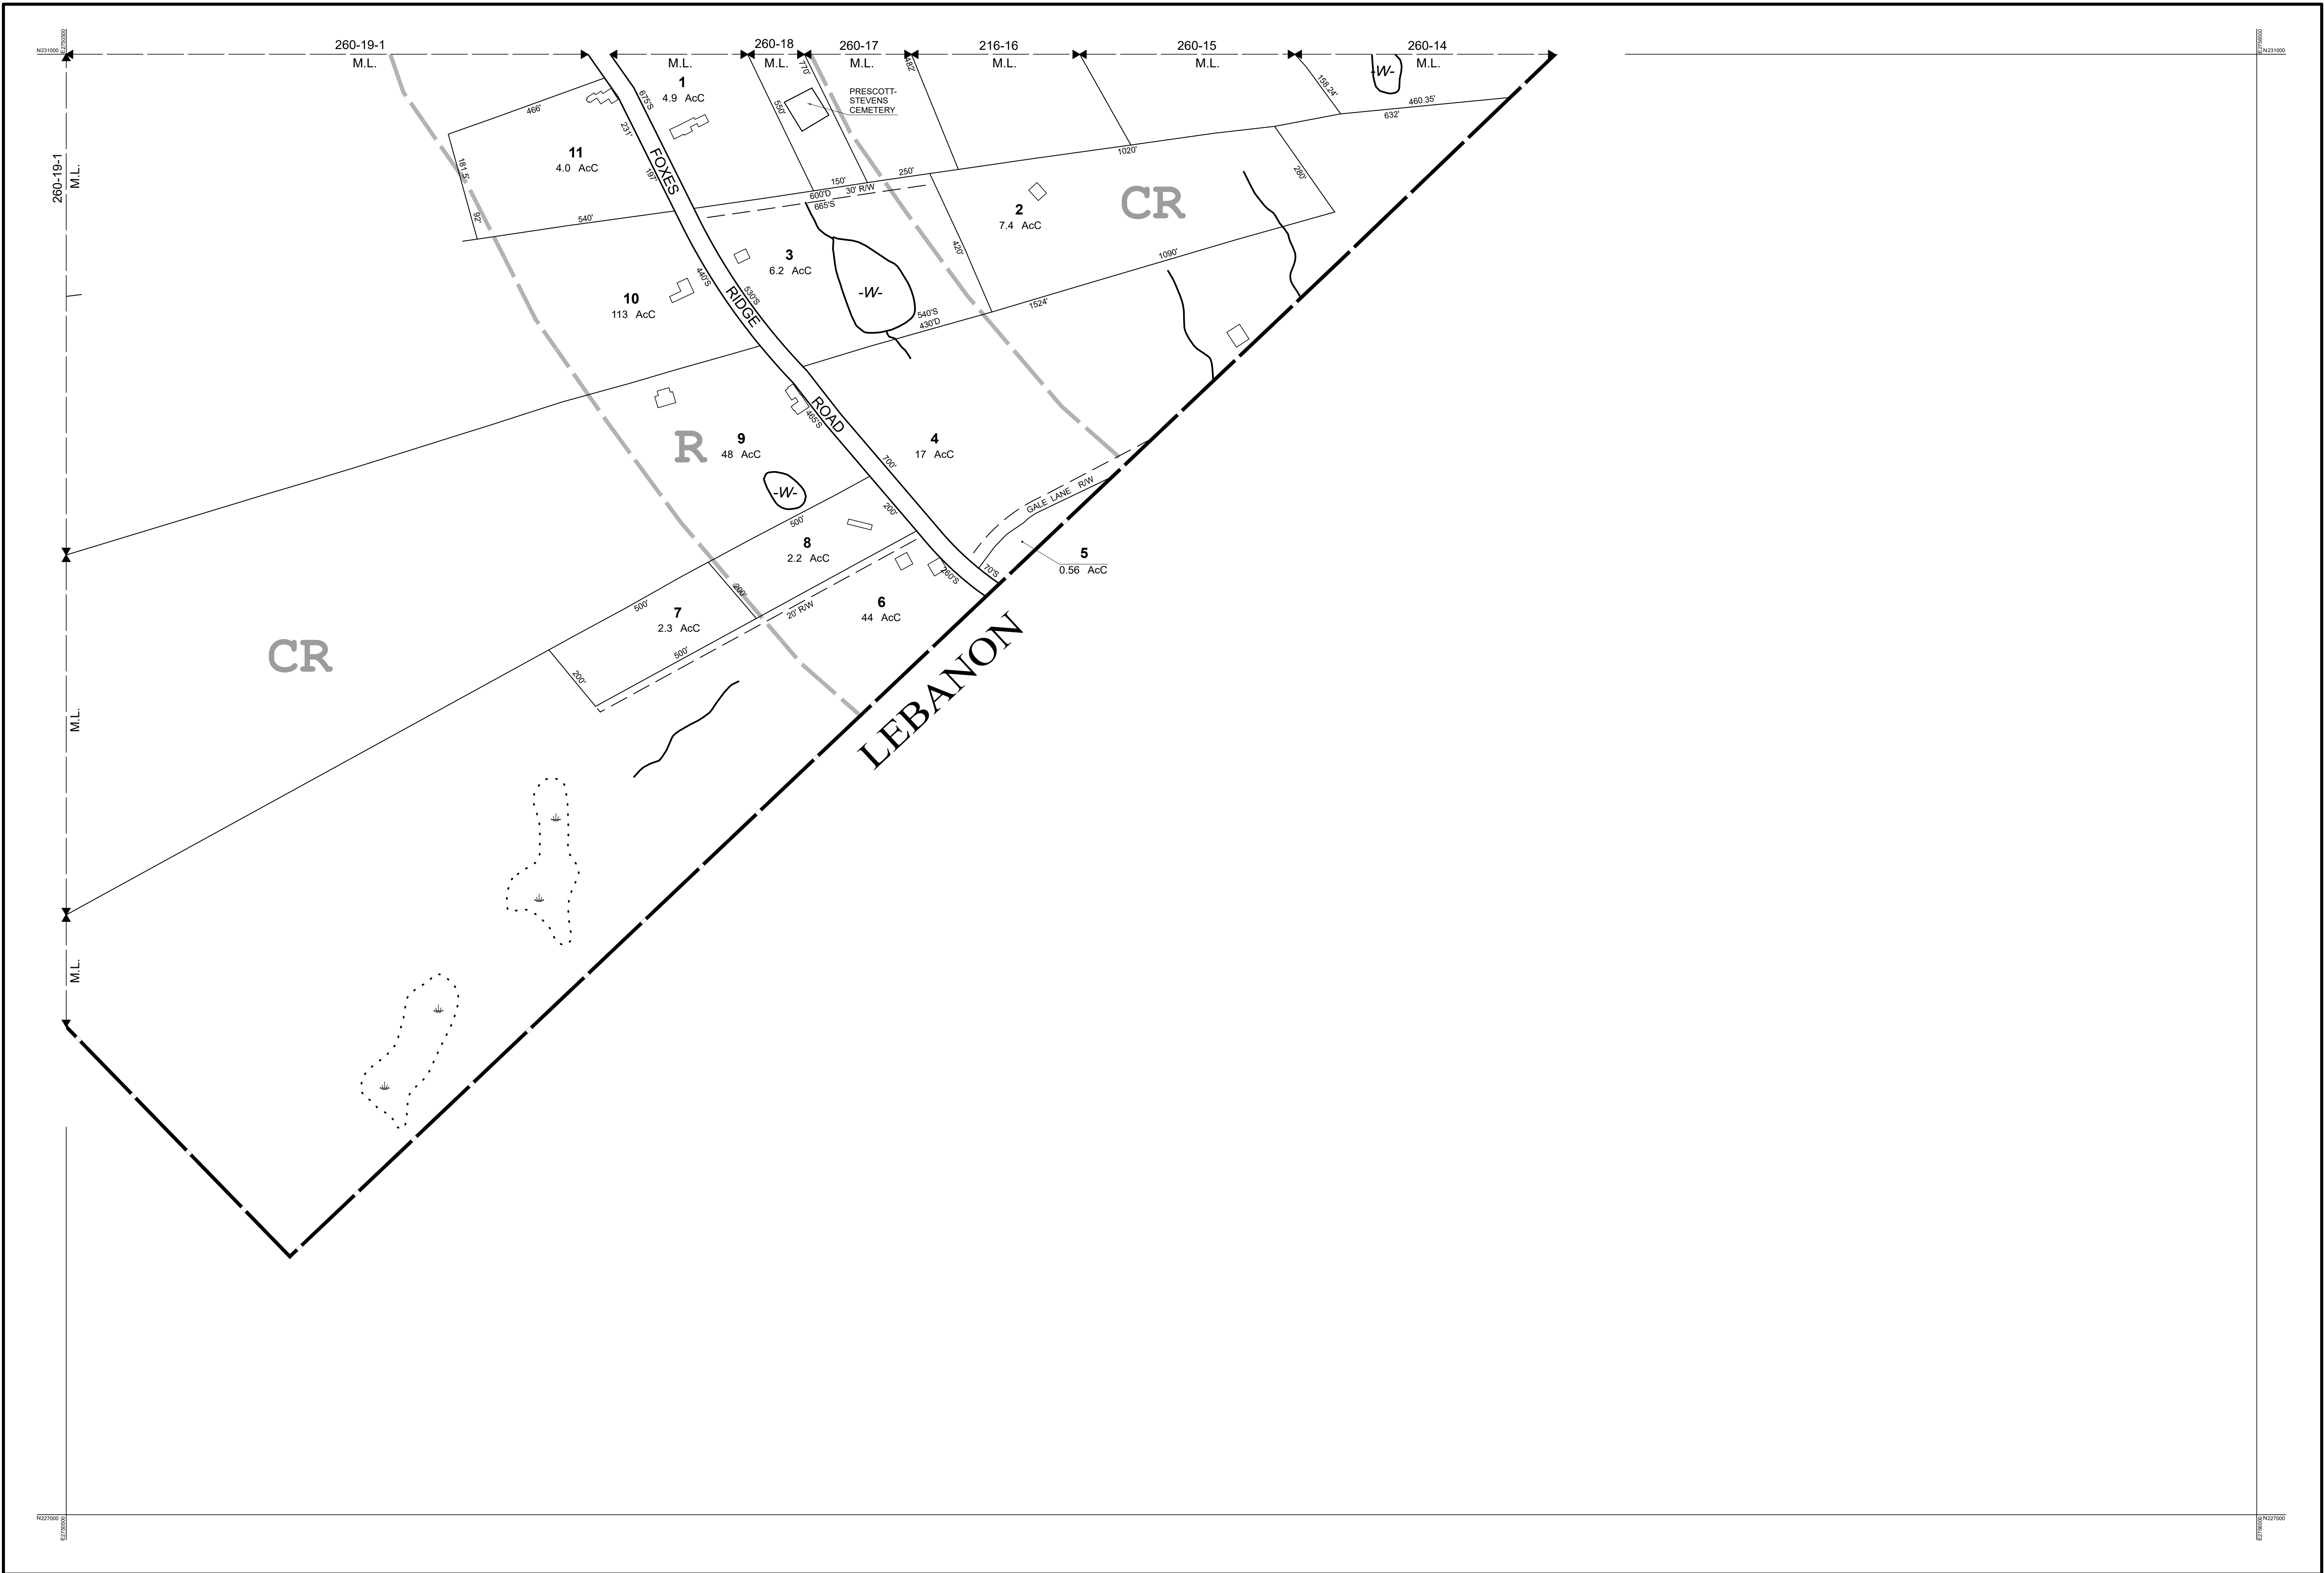

THIS MAP IS FOR ASSESSMENT PURPOSES. IT IS NOT VALID FOR LEGAL DESCRIPTION OR CONVEYANCE.

THE HORIZONTAL DATUM IS THE MAINE STATE PLANE COORDINATE SYSTEM, NAD 83.

PHOTOGRAPHY DATE: APRIL 20, 2004

COMPLETION DATE: APRIL 2005

PRODUCED IN 2005 BY

CAI Technologies
Precision Mapping, Geospatial Solutions

11 Pleasant Street, Littleton, NH 03561
800.322.4540 - www.cai-tech.com

LEGEND

AREA SURVEYED Ac

AREA CALCULATED AcC

RECORD DIMENSION 100'

SCALED DIMENSION 100'S

MATCH LINE M.L.

WATER -W-

EXEMPT PROPERTY E

SUBDIVISION LOT NO. ②

BUILDING [Symbol]

RIGHT OF WAY/ACCESS [Symbol]

COMMON OWNERSHIP [Symbol]

WETLANDS [Symbol]

SCALE: 1" = 200'

FEET: 200 100 0 200 400 600

REVISED TO: APRIL 1, 2025

PROPERTY MAPS

ACTON

MAINE

INDEX DIAGRAM

GN

259 260 261

264 263

MAP NO.

263