
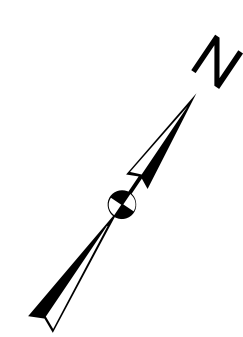


PROPERTY MAP
BRIDGTON
MAINE

STREET NUMBER
PARCEL NUMBER
MAP NUMBER

Legend
PRIVATE RD NOT A BOUNDARY
PUBLIC & UTILITY OWNERSHIP
COMMON OWNERSHIP

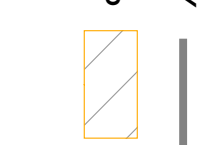


0 250 500 1,000
Feet

Revised as of April 1, 2025

FOR ASSESSMENT PURPOSES ONLY
NOT FOR PROPERTY CONVEYANCE
OR EASEMENT & OR DEFINITION


John E. O'Donnell
& ASSOCIATES, INC.
PROPERTY TAX ASSESSMENT • REVALUATION • MAPPING
632 Bald Hill Road
New Gloucester, ME 04260
www.jeodonnell.com

Map
002

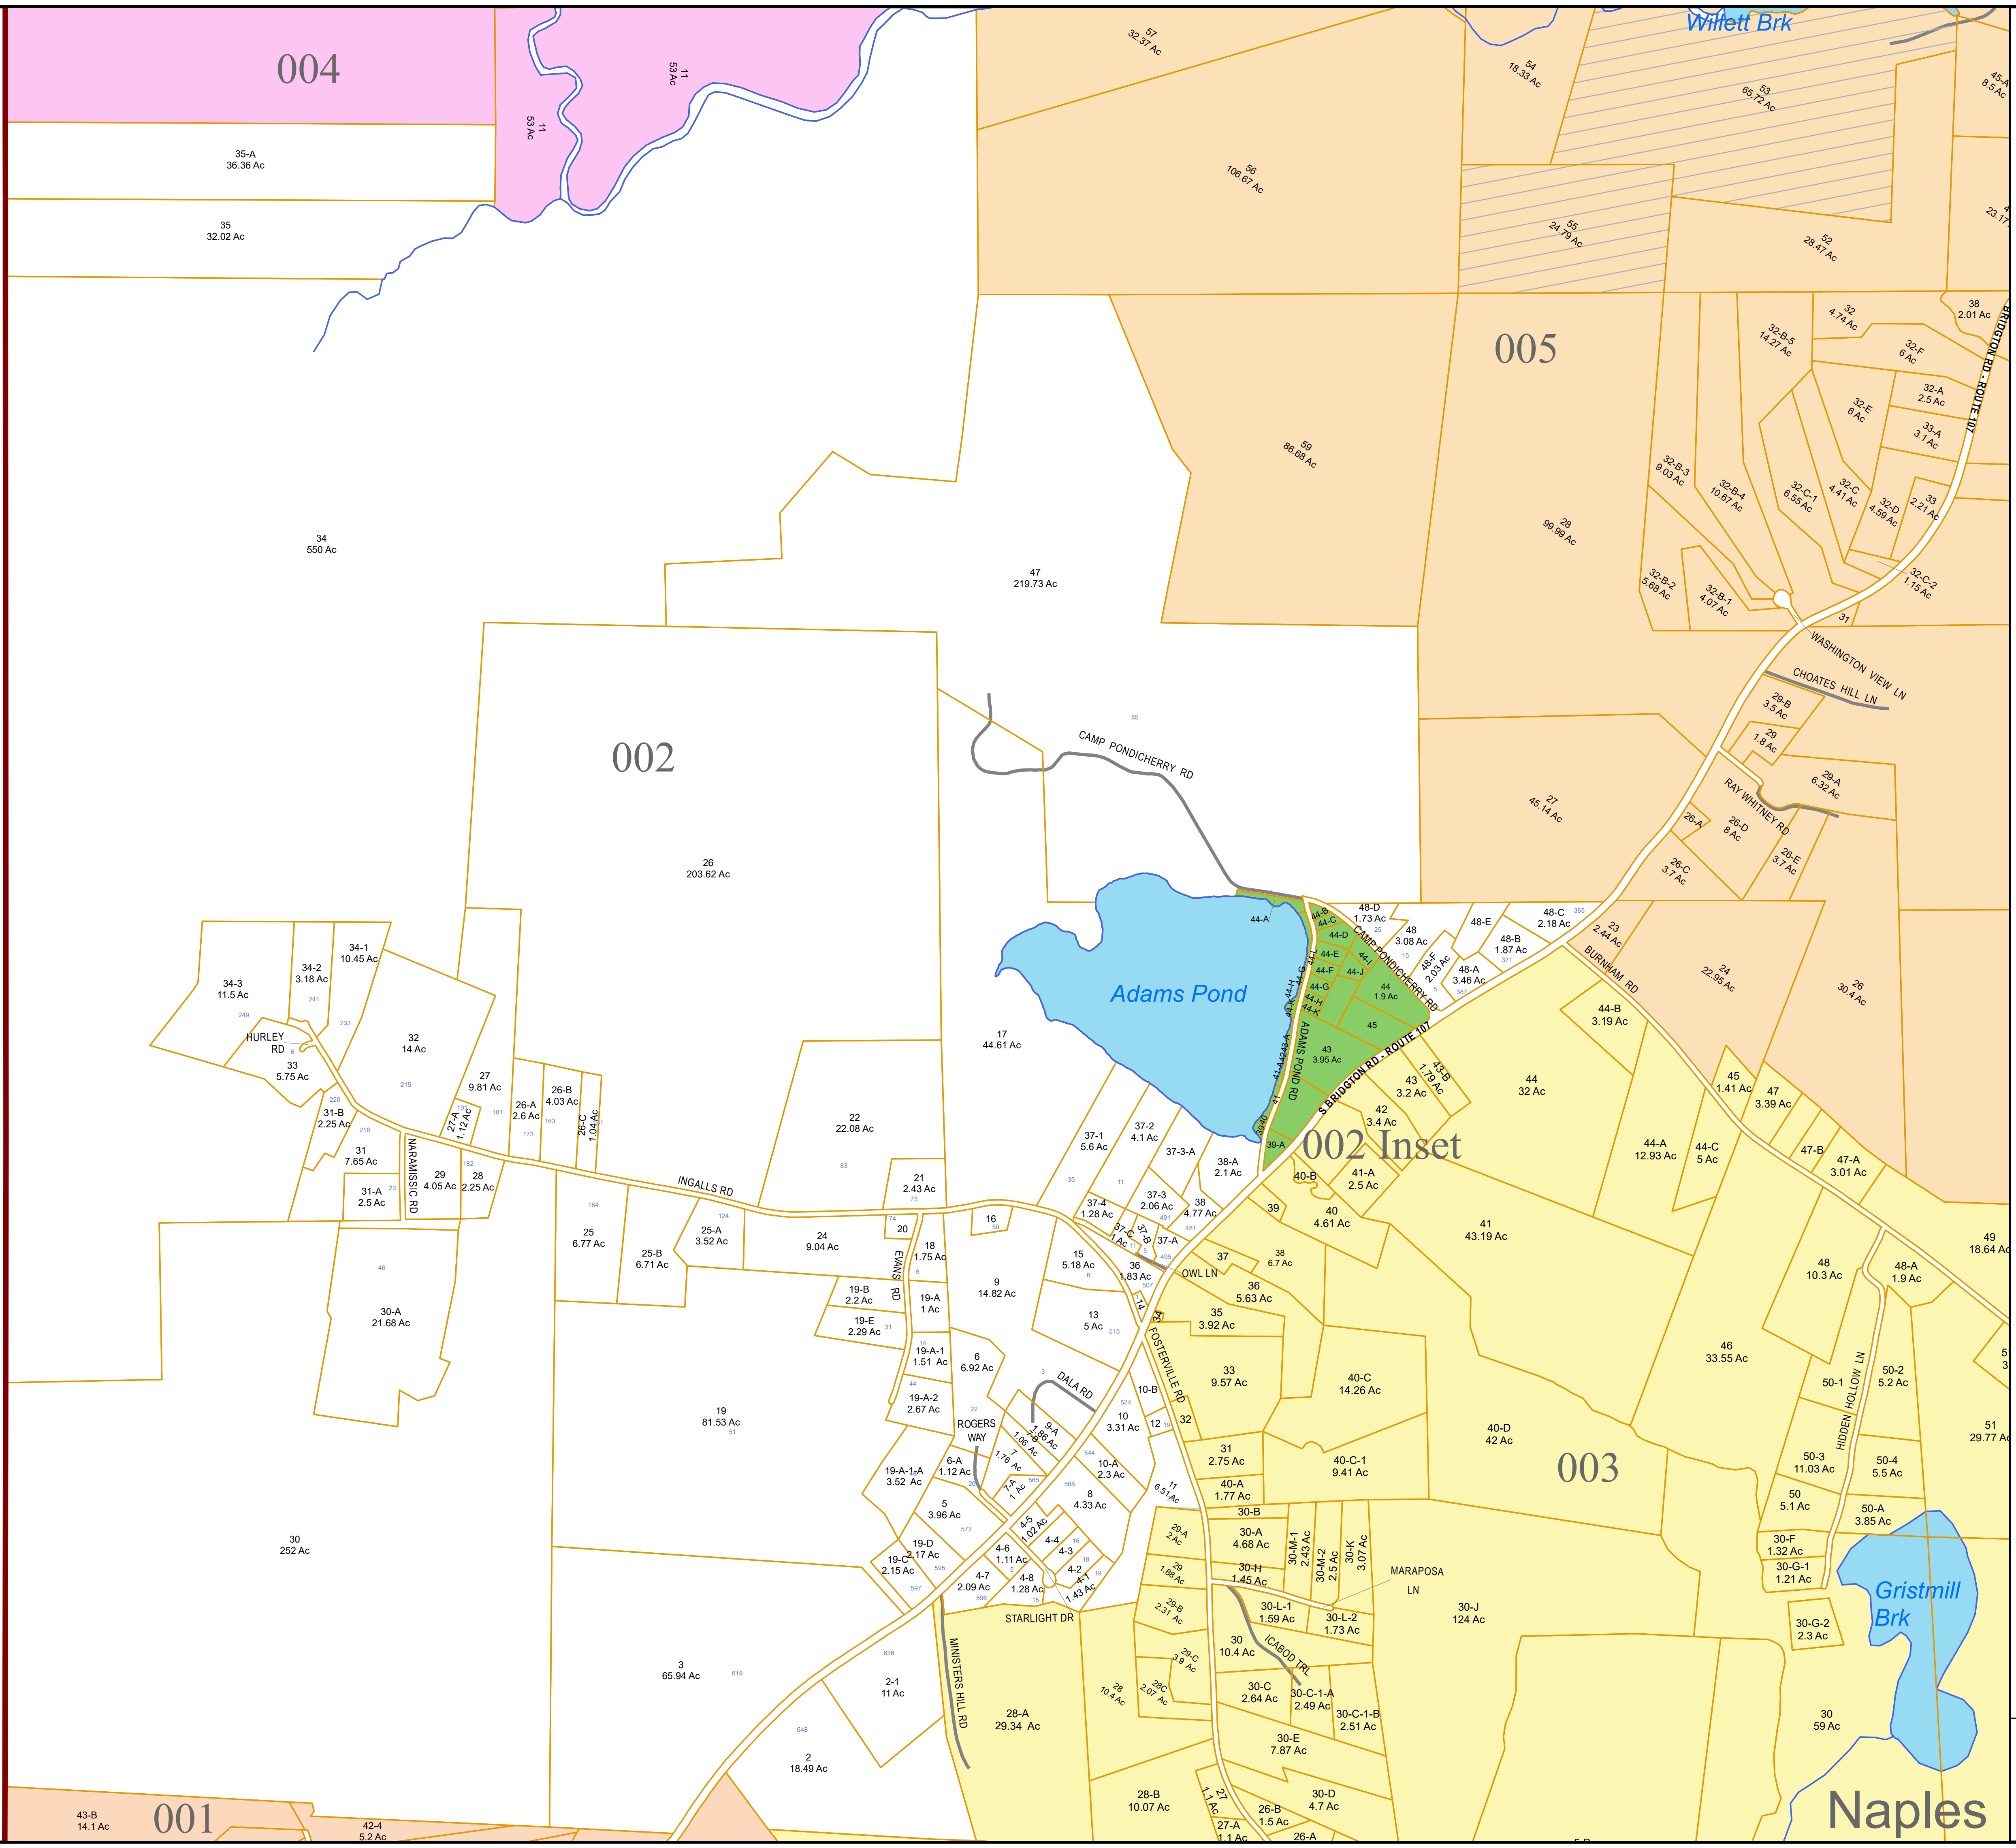

002 Inset

Denmark

Gristmill Brk
Naples