


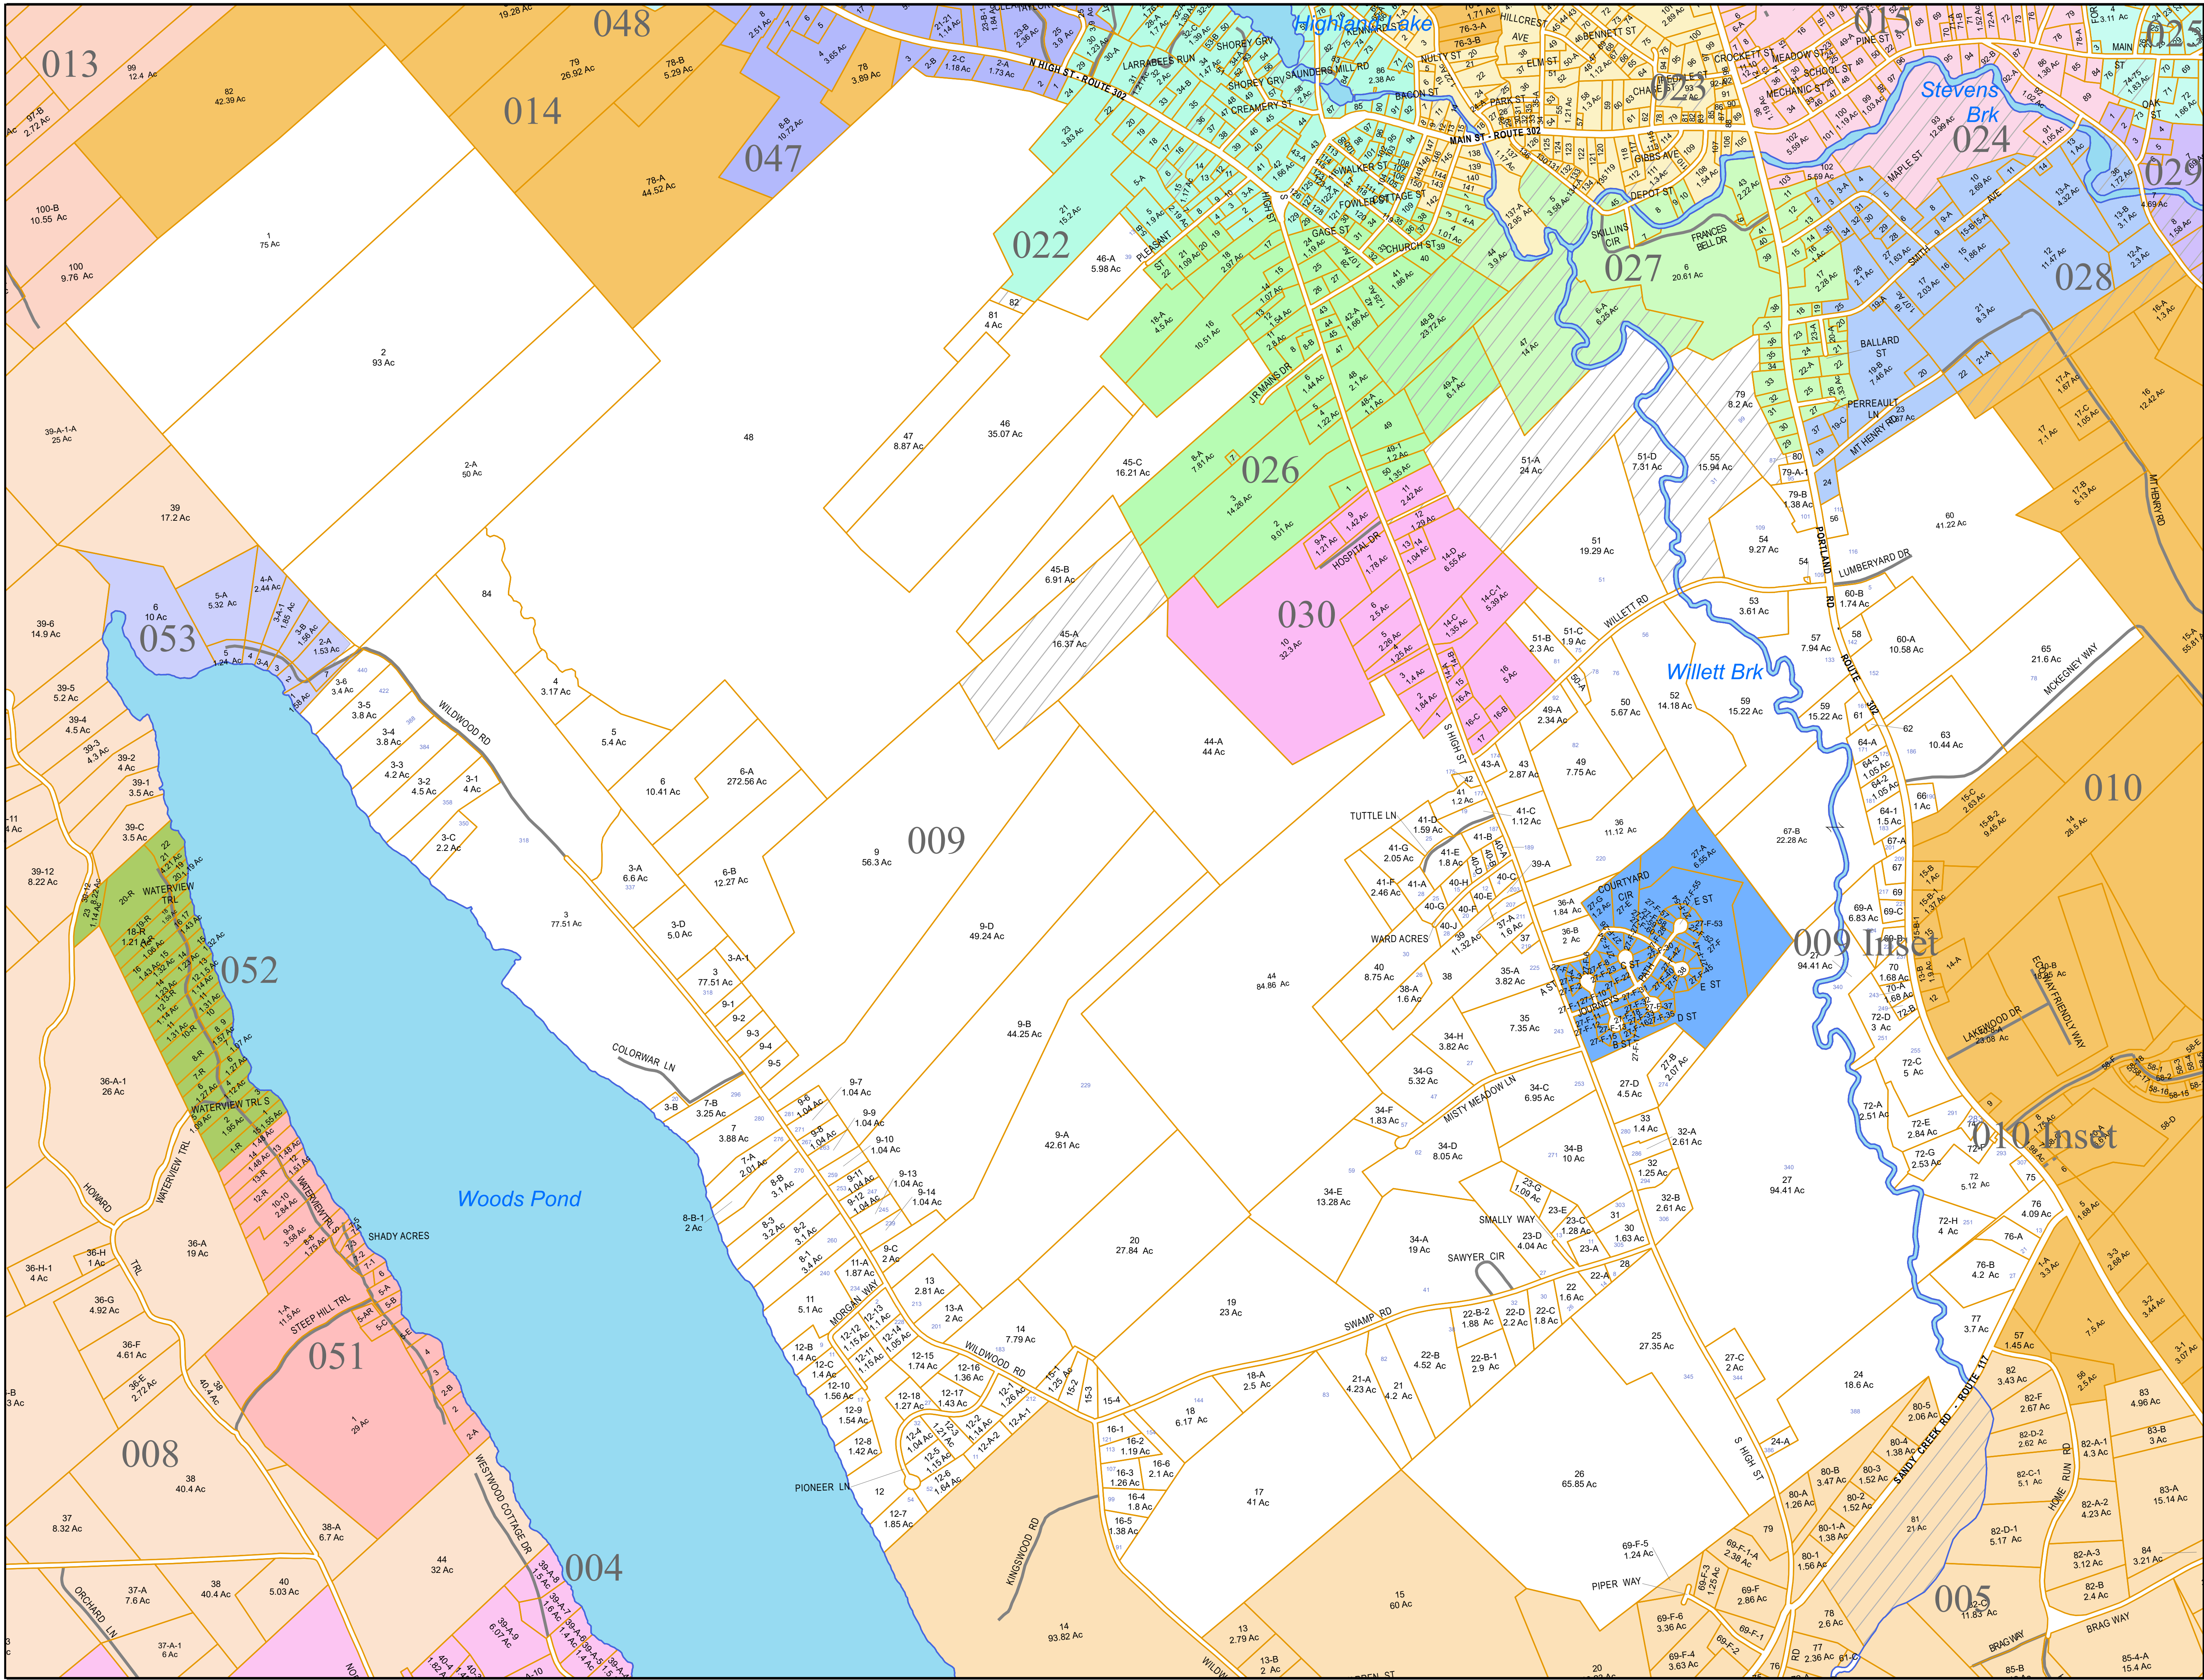

PROPERTY MAP
BRIDGTON
MAINE

STREET NUMBER
35
PARCEL NUMBER
22
MAP NUMBER
001

Legend
PRIVATE RD NOT A BOUNDARY
PUBLIC & UTILITY OWNERSHIP
COMMON OWNERSHIP 1



0 250 500 1,000
Feet

Revised as of April 1, 2026

FOR ASSESSMENT PURPOSES ONLY
NOT FOR PROPERTY CONVEYANCE
OR EASEMENT & OR DEFINITION

 **John E. O'Donnell**
& ASSOCIATES, INC.
PROPERTY TAX ASSESSMENT - REVALUATION - MAPPING
632 Bald Hill Road
New Gloucester, ME 04260
www.jeodonnell.com

Map
009