


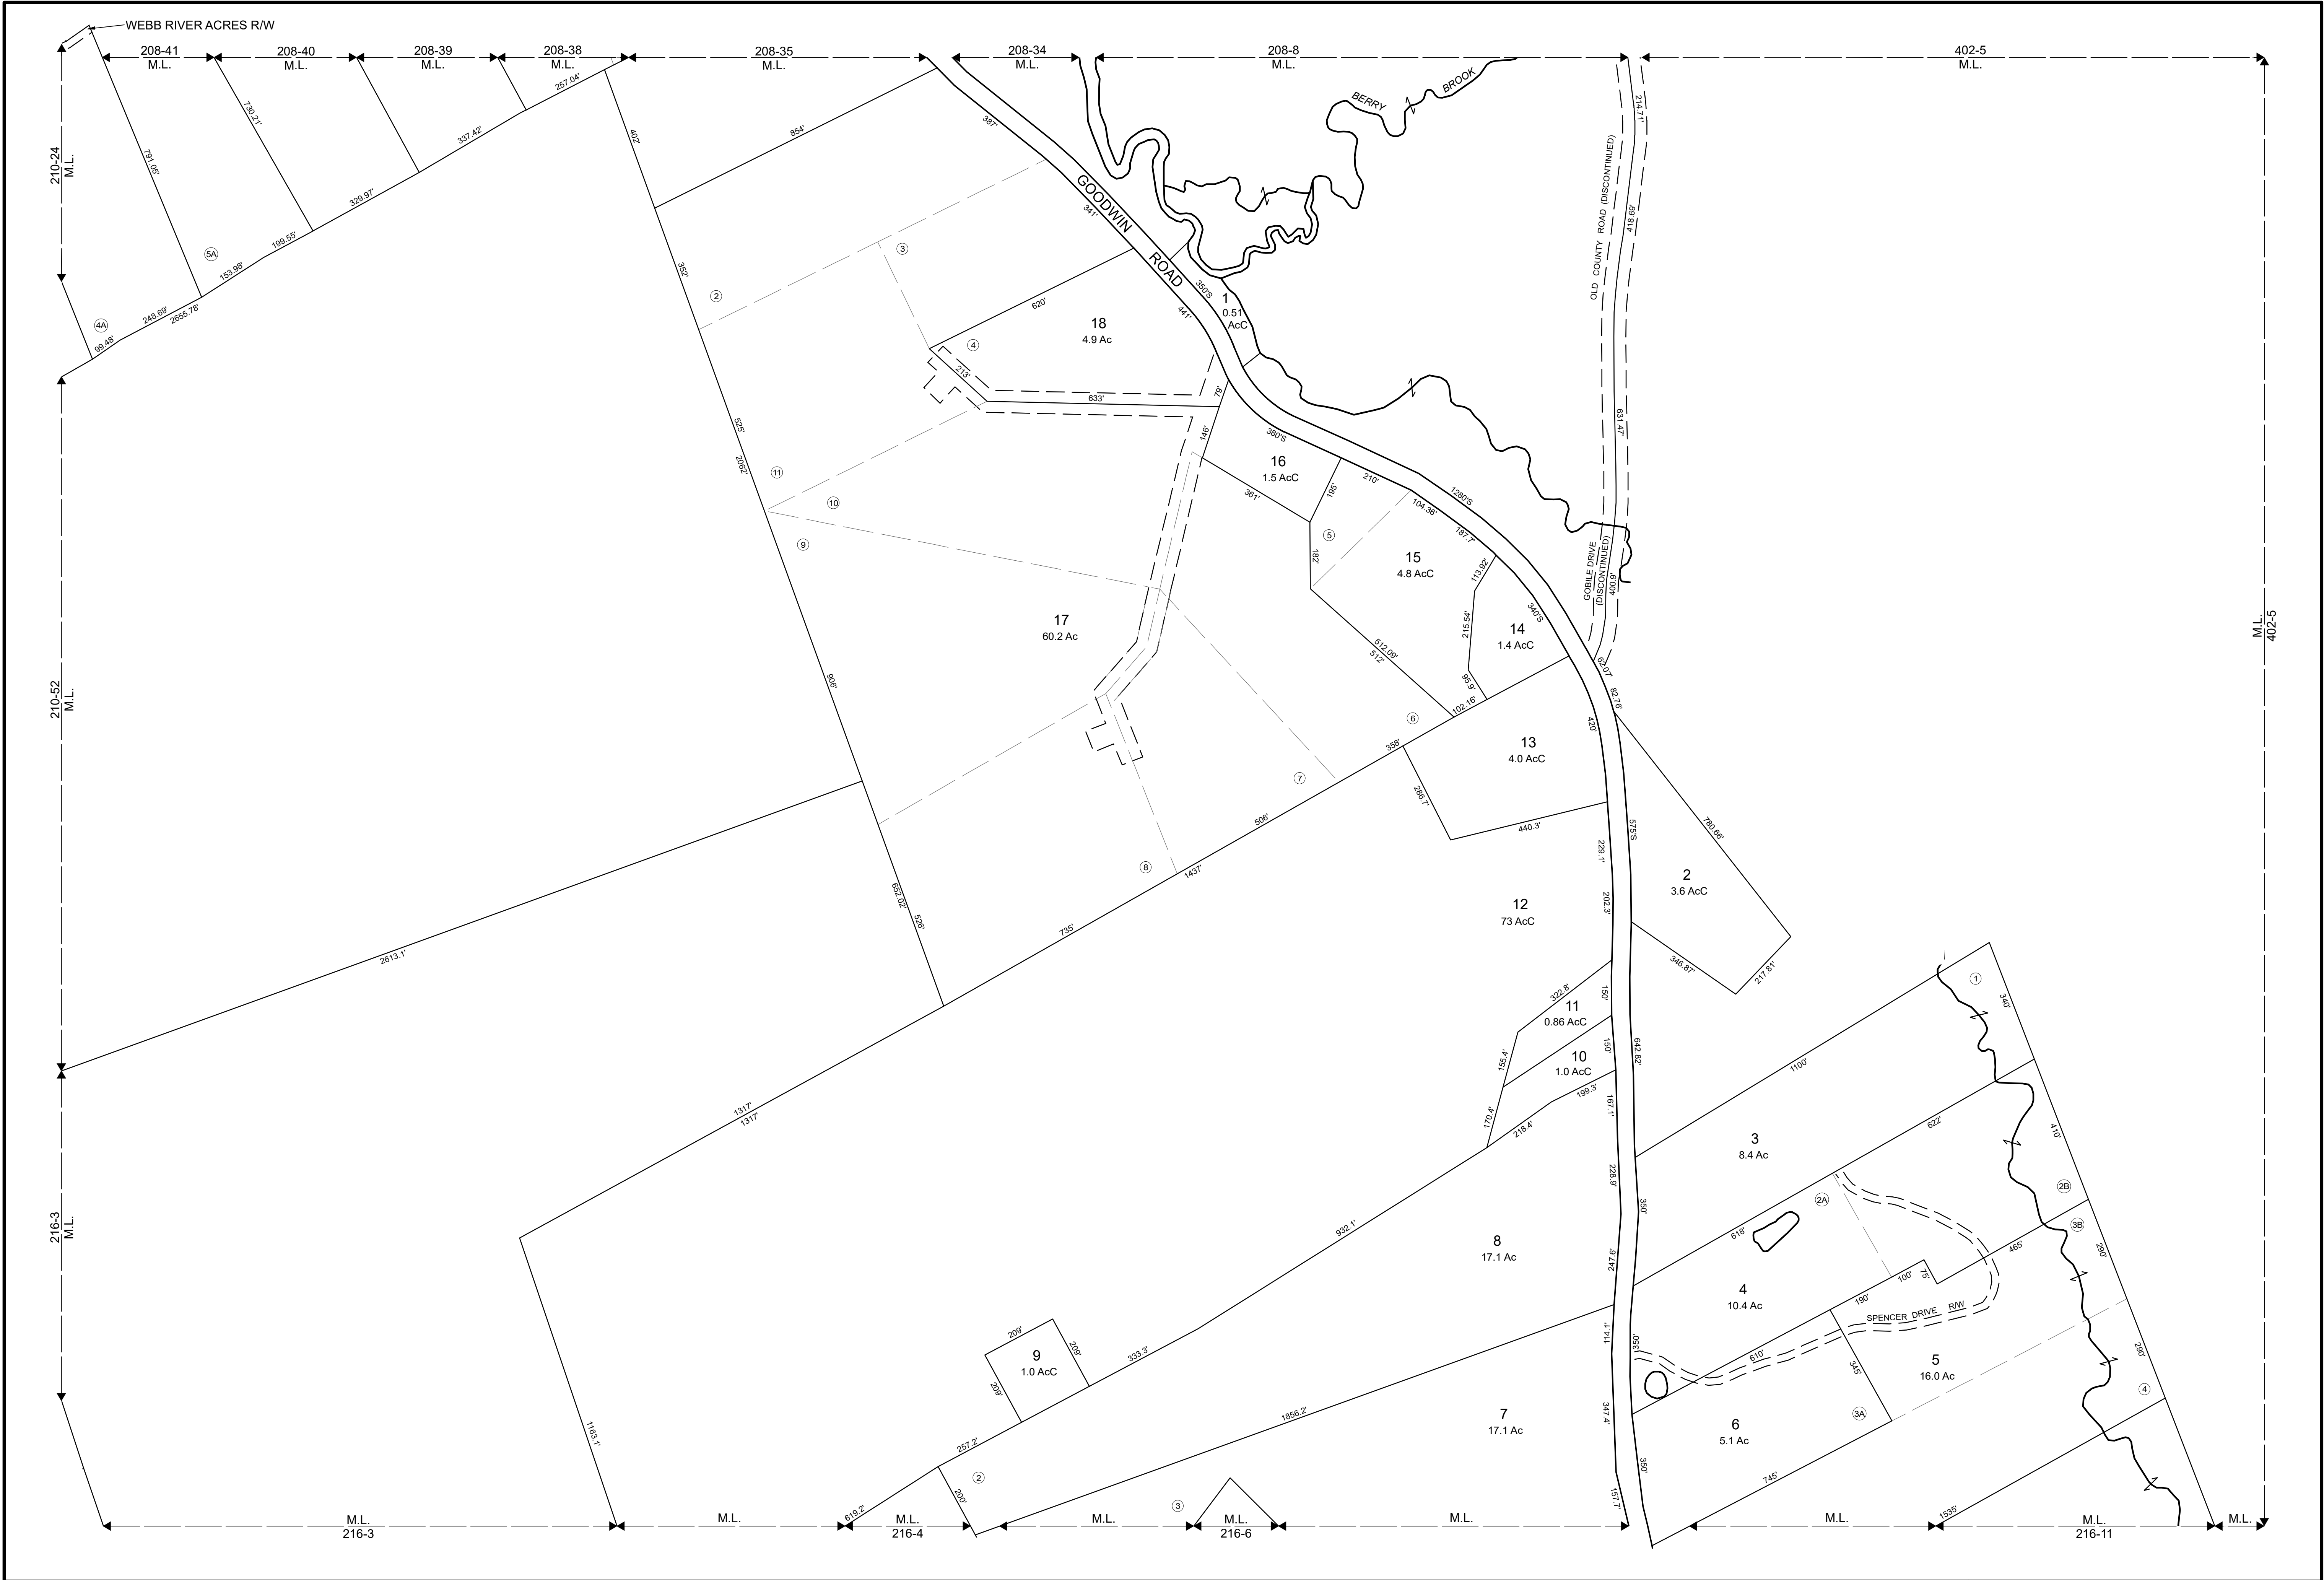

THIS MAP IS FOR ASSESSMENT PURPOSES. IT IS NOT VALID FOR LEGAL DESCRIPTION OR CONVEYANCE.

THE HORIZONTAL DATUM IS THE MAINE STATE PLANE COORDINATE SYSTEM, NAD 83.

COMPLETION DATE: DECEMBER 31, 2024

PRODUCED IN 2024 BY

11 Pleasant Street, Littleton, NH 03561
800.322.4540 - www.cai-tech.com

LEGEND

AREA SURVEYED		Ac
AREA CALCULATED		AcC
RECORD DIMENSION		100'
SCALED DIMENSION		100'S
MATCH LINE	← M.L. →	
WATER	~~~~~	-W-
EXEMPT PROPERTY		②
SUBDIVISION LOT NO.		②
RIGHT OF WAY/ACCESS	---	60'
COMMON OWNERSHIP	---	60'
WETLANDS	~~~~~	W

FEET 200 100 0 200 400 600

METERS 50 25 0 50 100 150

SCALE: 1" = 200'

REVISED TO: APRIL 1, 2024

PROPERTY MAPS

CARTHAGE

MAINE

INDEX DIAGRAM

207	208	402
210	209	404
215	216	

MAP NO.

209