


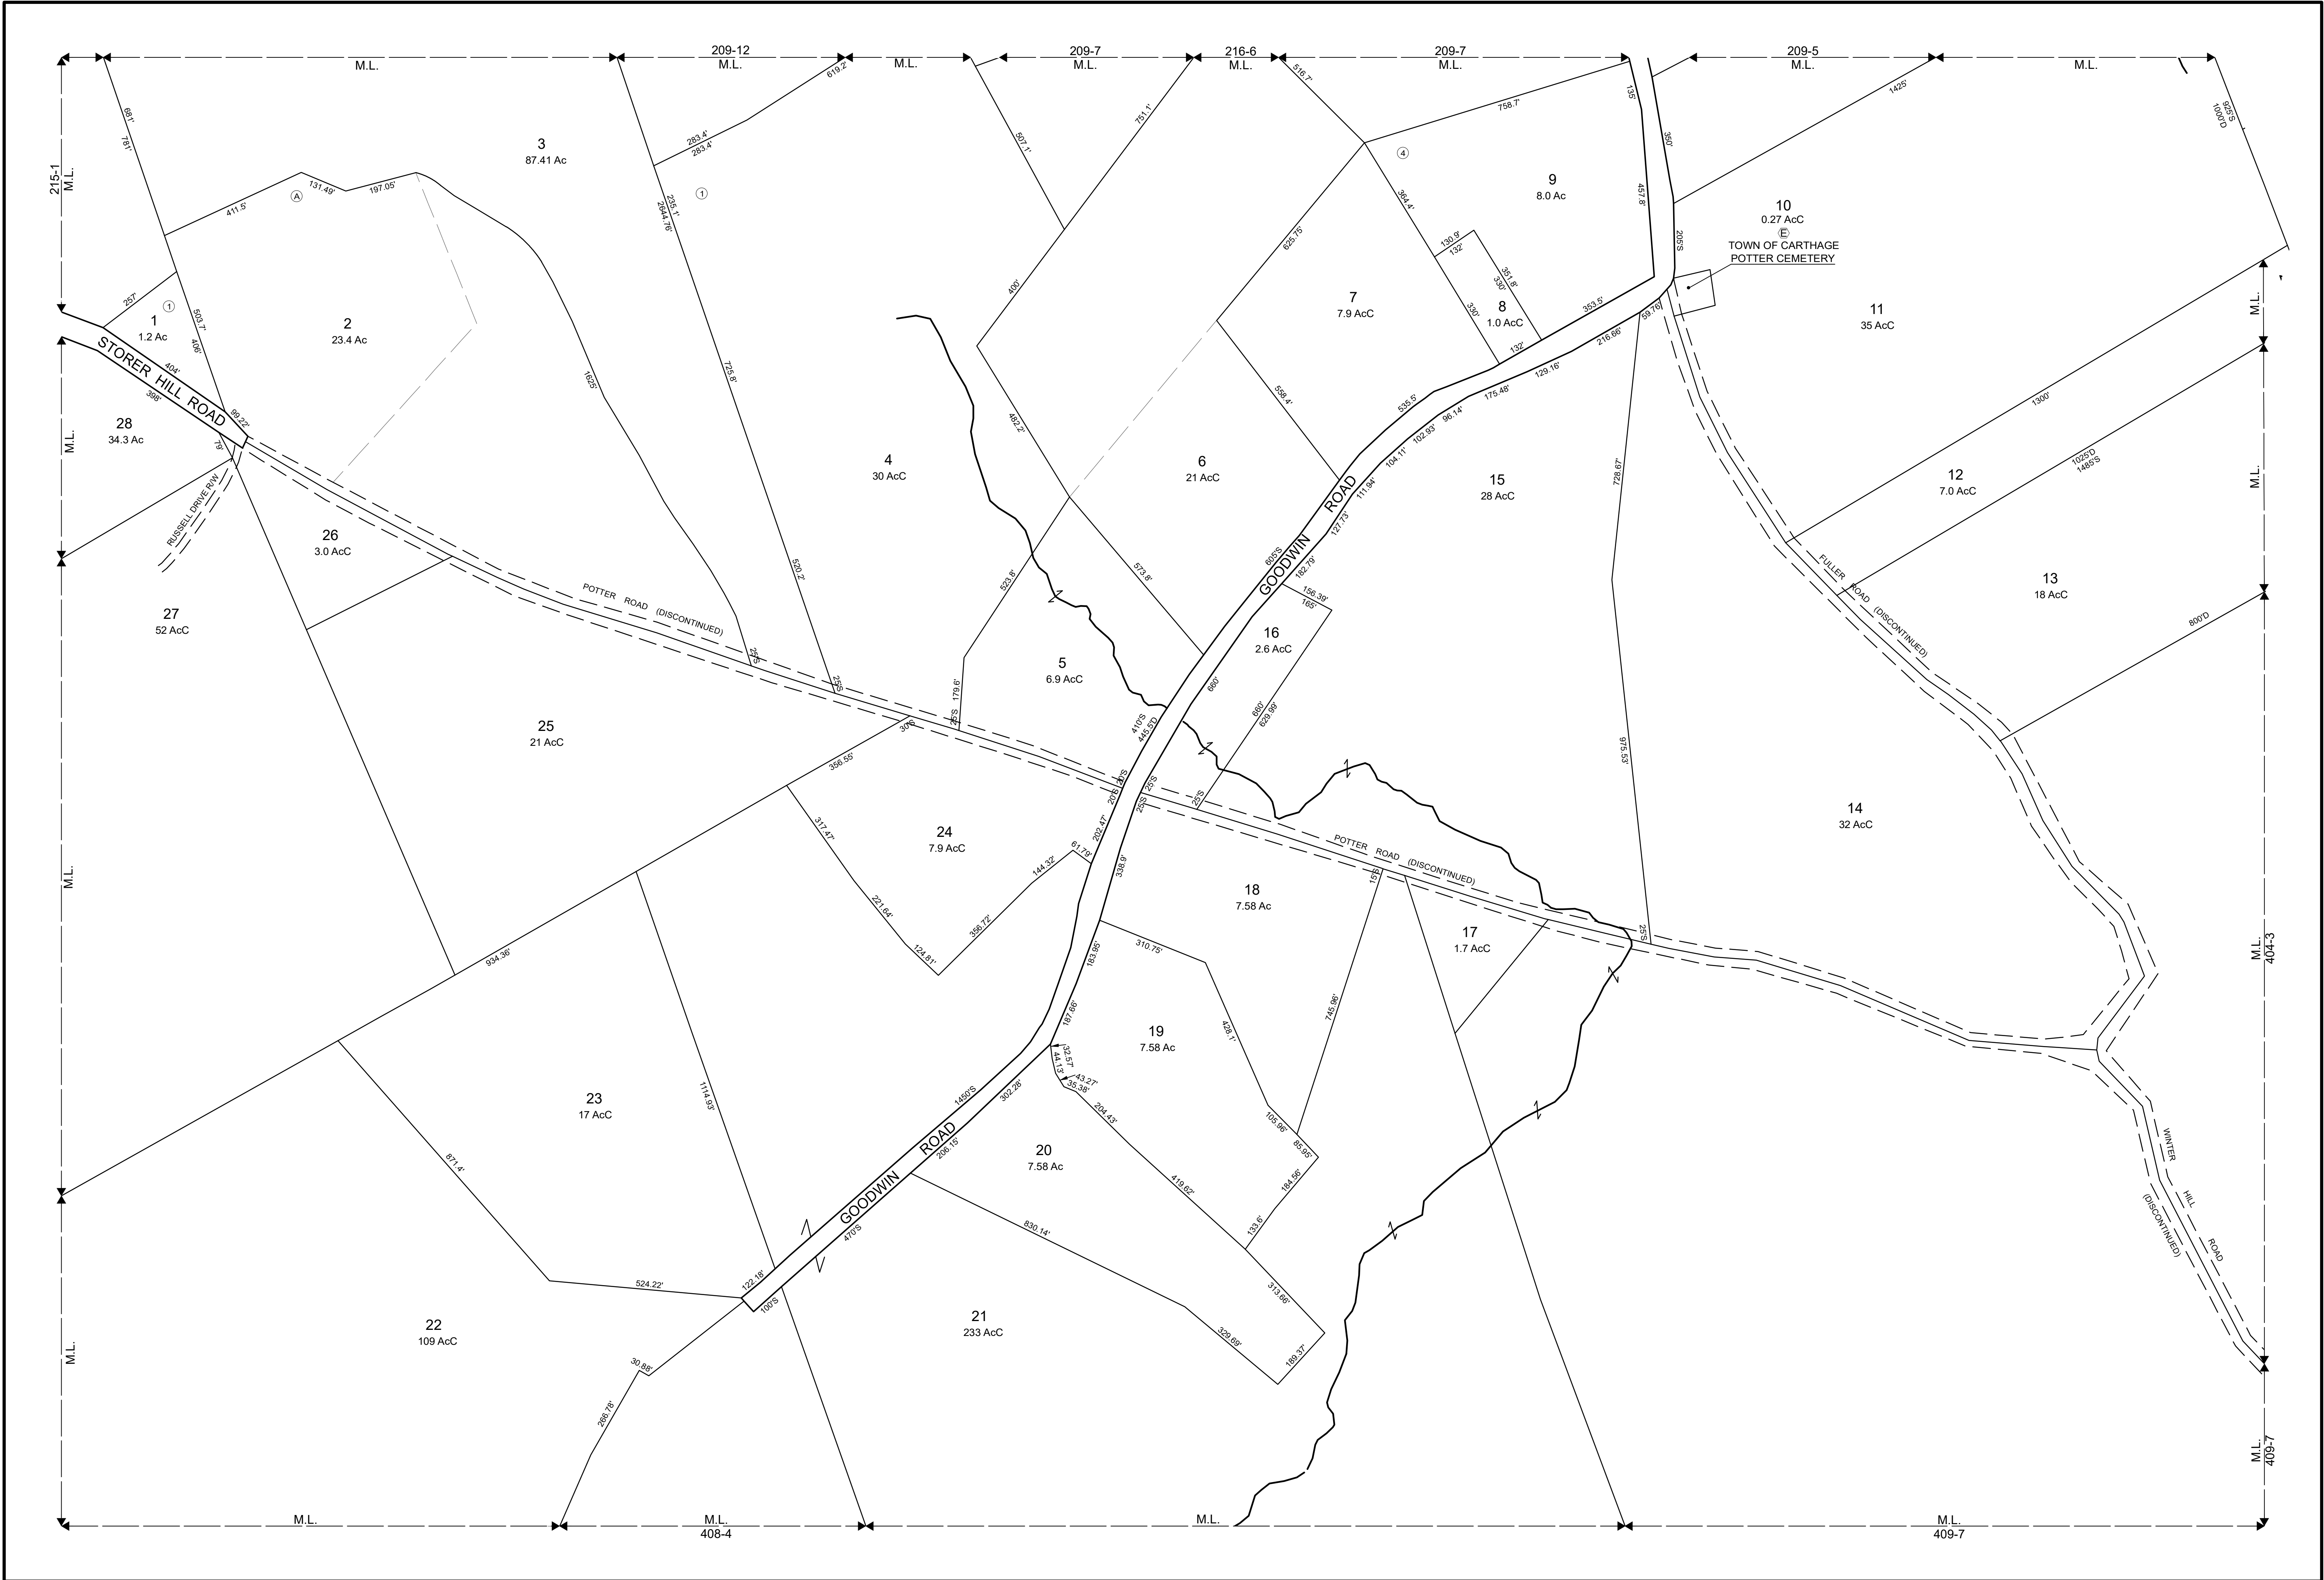

THIS MAP IS FOR ASSESSMENT PURPOSES. IT IS NOT VALID FOR LEGAL DESCRIPTION OR CONVEYANCE.

THE HORIZONTAL DATUM IS THE MAINE STATE PLANE COORDINATE SYSTEM, NAD 83.

COMPLETION DATE: DECEMBER 31, 2024



PRODUCED IN 2024 BY

CAI Technologies

Precision Mapping. Geospatial Solutions.

11 Pleasant Street, Littleton, NH 03561
800.322.4540 - www.cai-tech.com

LEGEND

AREA SURVEYED

AREA CALCULATED

RECORD DIMENSION

SCALED DIMENSION

MATCH LINE

WATER

Ac

AcC

100'

100'S

M.L.

-W-

EXEMPT PROPERTY

SUBDIVISION LOT NO.

RIGHT OF WAY/ACCESS

COMMON OWNERSHIP

WETLANDS

⑥

②

60'

60'

W

FEET

200 100 0 200 400 600

SCALE: 1" = 200'

METERS

50 25 0 50 100 150

REVISED TO: APRIL 1, 2024

PROPERTY MAPS

CARTHAGE

MAINE

INDEX DIAGRAM

210	209	404
215	216	409
408		

MAP NO.

216