


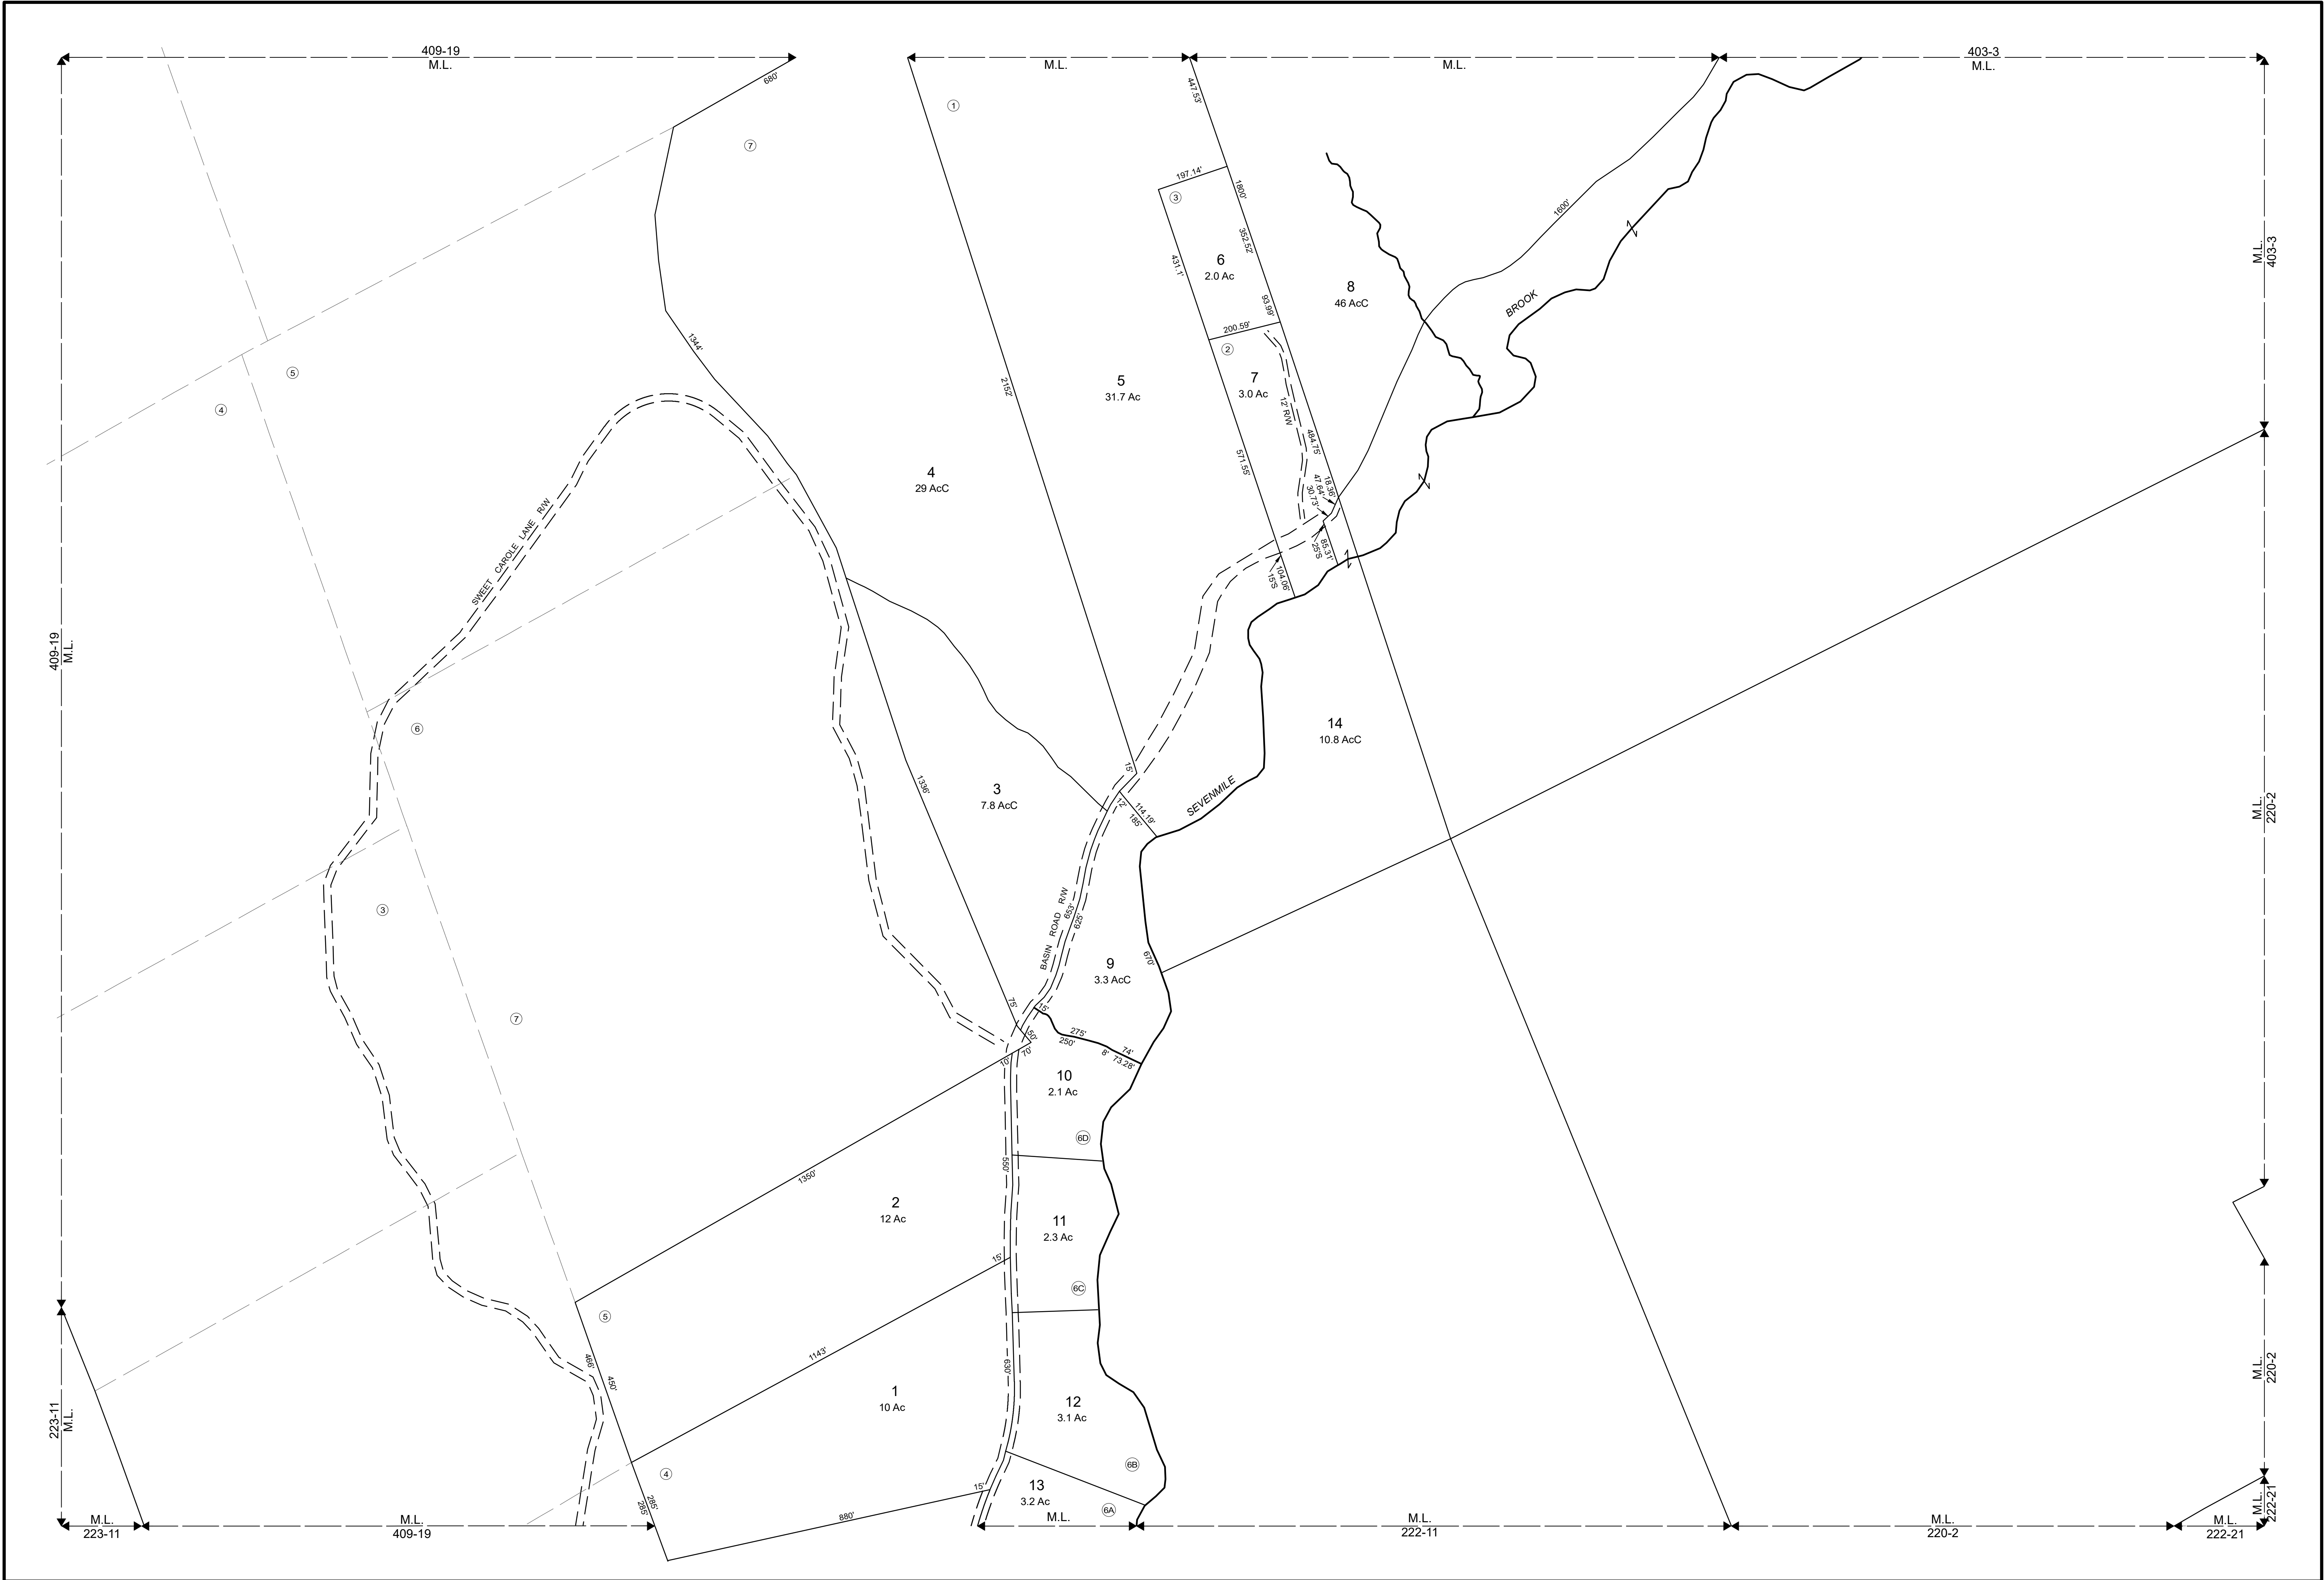

THIS MAP IS FOR ASSESSMENT PURPOSES. IT IS NOT VALID FOR LEGAL DESCRIPTION OR CONVEYANCE.

THE HORIZONTAL DATUM IS THE MAINE STATE PLANE COORDINATE SYSTEM, NAD 83.

COMPLETION DATE: DECEMBER 31, 2024

PRODUCED IN 2024 BY

11 Pleasant Street, Littleton, NH 03561
800.322.4540 - www.cai-tech.com

AREA SURVEYED Ac
AREA CALCULATED AcC
RECORD DIMENSION 100'
SCALED DIMENSION 100'S
MATCH LINE M.L.
WATER -W-
WETLANDS

LEGEND

EXEMPT PROPERTY ②
SUBDIVISION LOT NO.
RIGHT OF WAY/ACCESS 60'
COMMON OWNERSHIP

FEET
200 100 0 200 400 600
METERS
50 25 0 50 100 150

SCALE: 1" = 200'

REVISED TO: APRIL 1, 2024

PROPERTY MAPS

CARTHAGE

MAINE

INDEX DIAGRAM

404	403
223	222
223	221

MAP NO.

219