


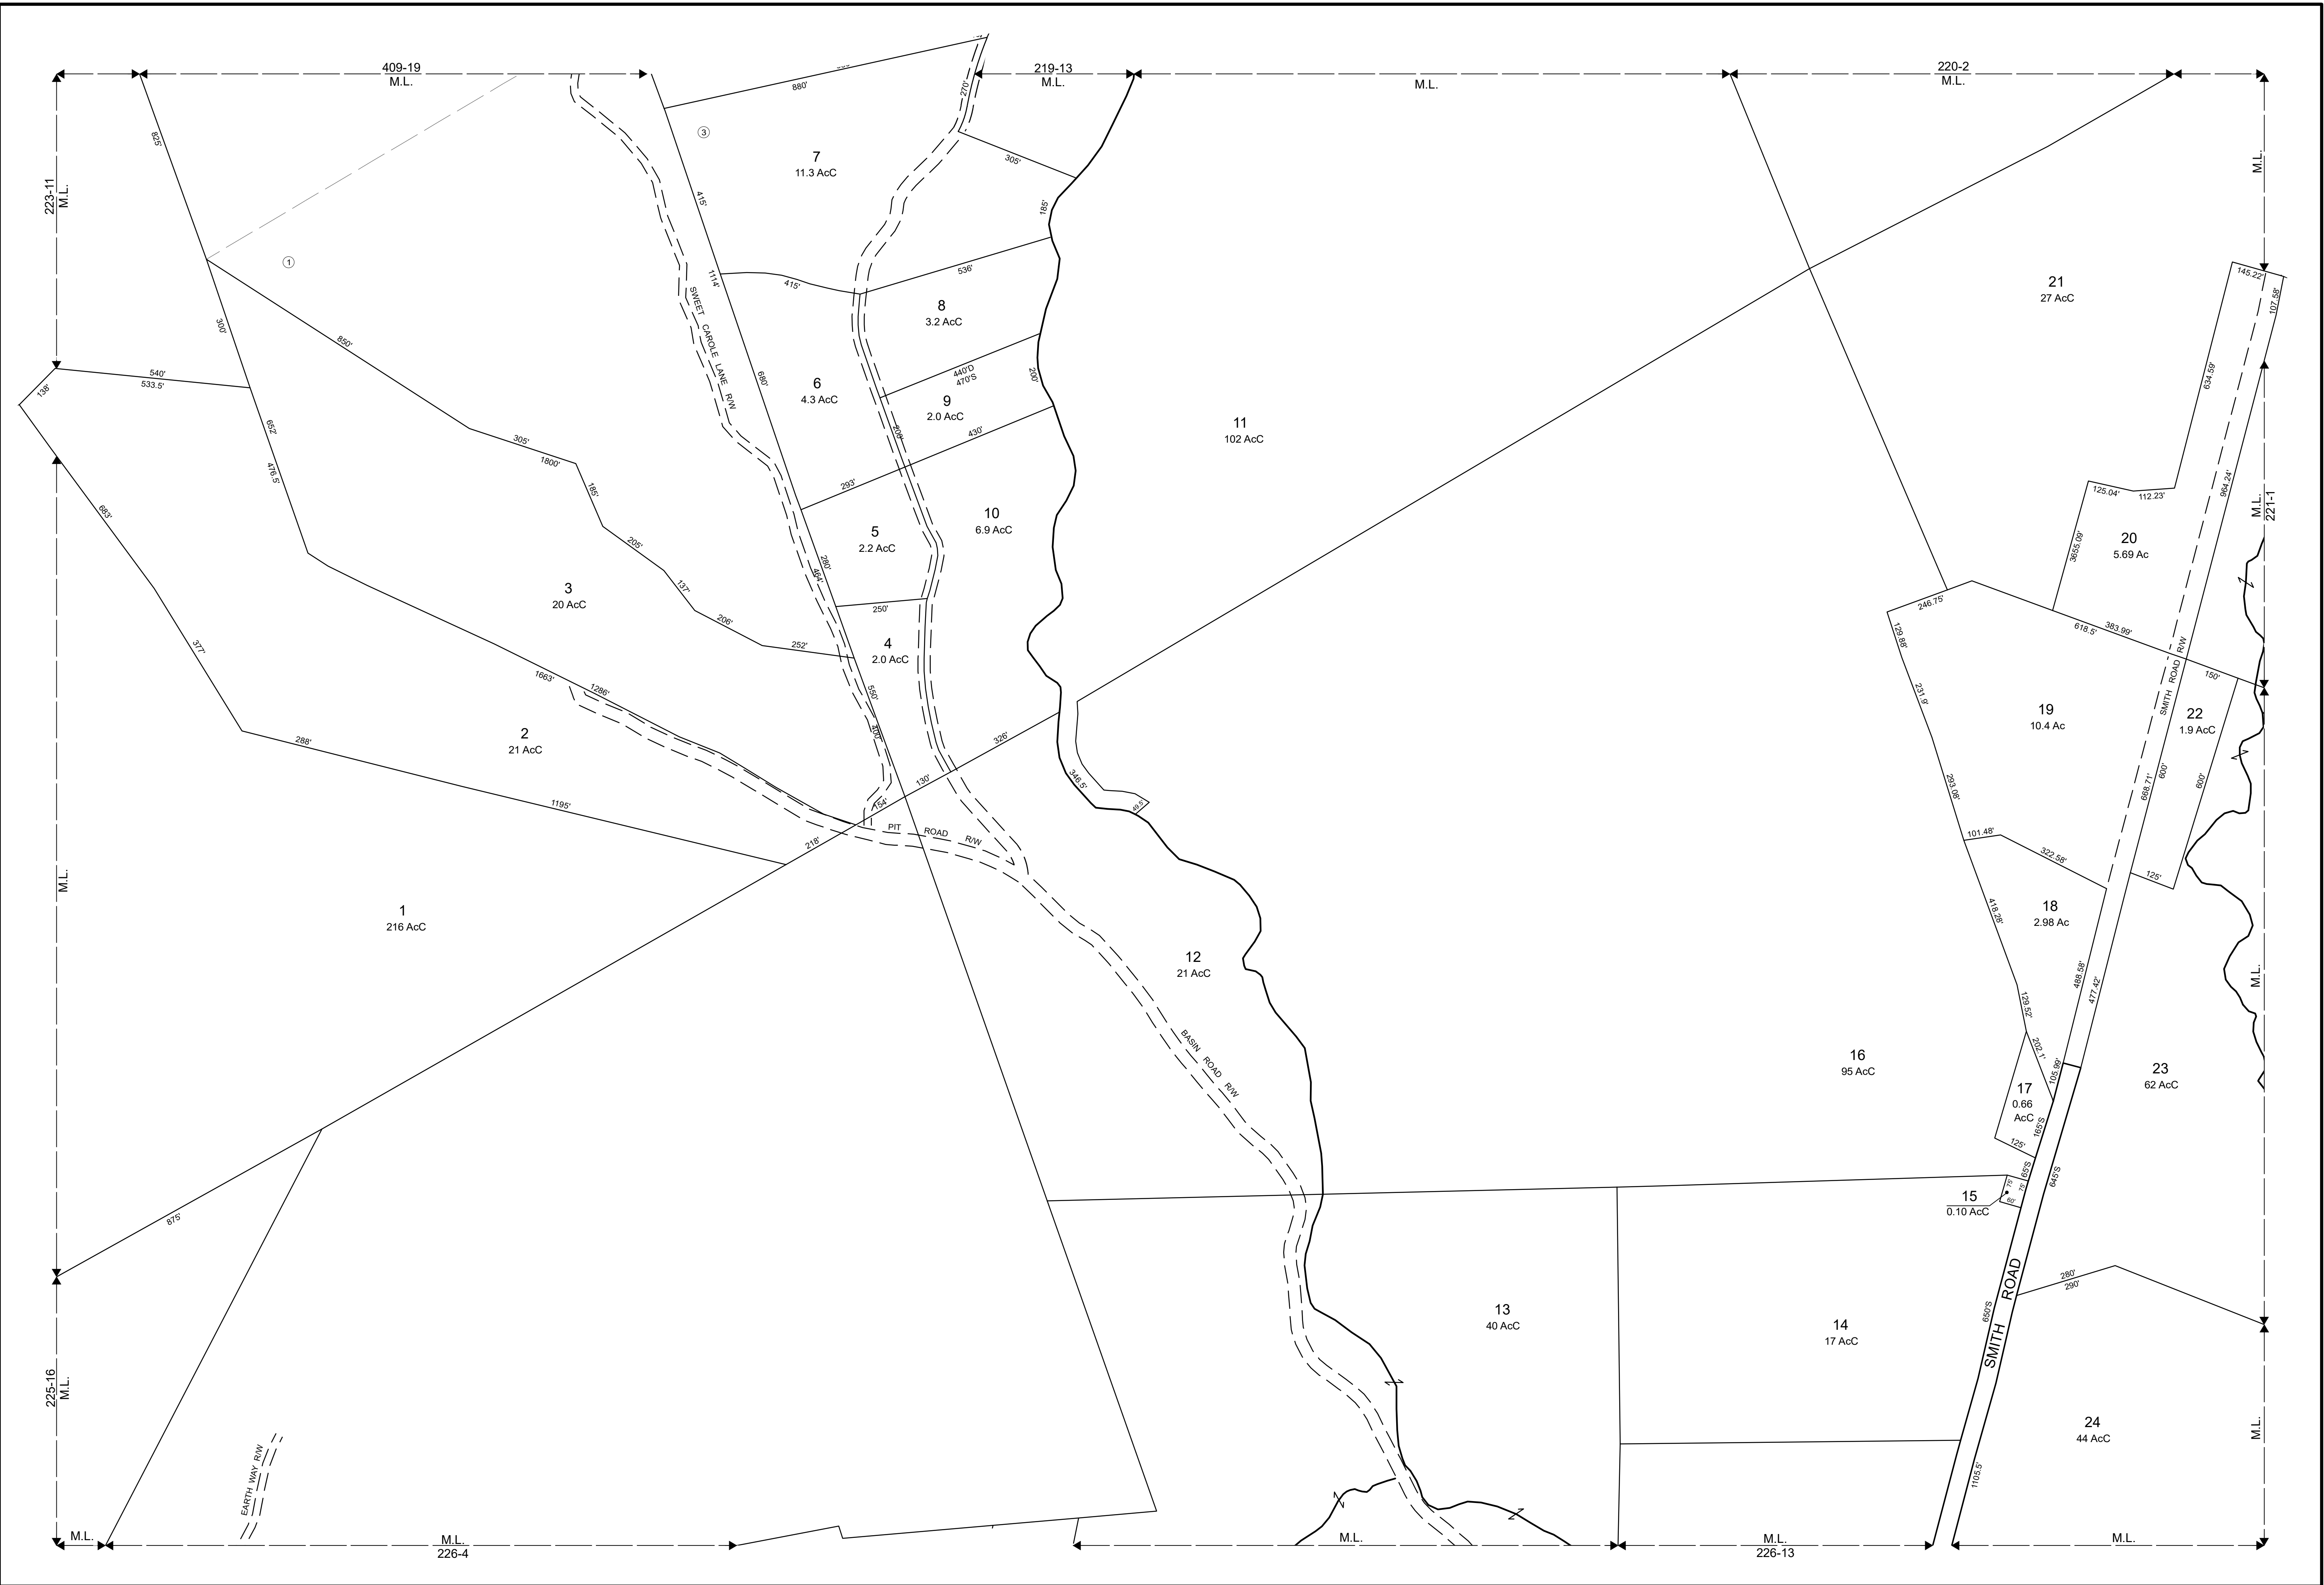

THIS MAP IS FOR ASSESSMENT PURPOSES. IT IS NOT VALID FOR LEGAL DESCRIPTION OR CONVEYANCE.

THE HORIZONTAL DATUM IS THE MAINE STATE PLANE COORDINATE SYSTEM, NAD 83.

COMPLETION DATE: DECEMBER 31, 2024

PRODUCED IN 2024 BY

11 Pleasant Street, Littleton, NH 03561  
800.322.4540 - www.cai-tech.com

**LEGEND**

|                     |          |       |
|---------------------|----------|-------|
| AREA SURVEYED       | -----    | Ac    |
| AREA CALCULATED     | -----    | AcC   |
| RECORD DIMENSION    | -----    | 100'  |
| SCALED DIMENSION    | -----    | 100'S |
| MATCH LINE          | ← M.L. → |       |
| WATER               | ~~~~~    |       |
| EXEMPT PROPERTY     | -----    |       |
| SUBDIVISION LOT NO. | ②        |       |
| RIGHT OF WAY/ACCESS | ---      |       |
| COMMON OWNERSHIP    | ---      |       |
| WETLANDS            | ~~~~~    |       |

FEET 200 100 0 200 400 600

METERS 50 25 0 50 100 150

SCALE: 1" = 200'

REVISED TO: APRIL 1, 2024

PROPERTY MAPS

**CARTHAGE**

MAINE

INDEX DIAGRAM

|     |     |     |
|-----|-----|-----|
| 408 | 219 | 220 |
| 223 | 222 | 221 |
| 225 | 226 | 227 |

MAP NO.

**222**