


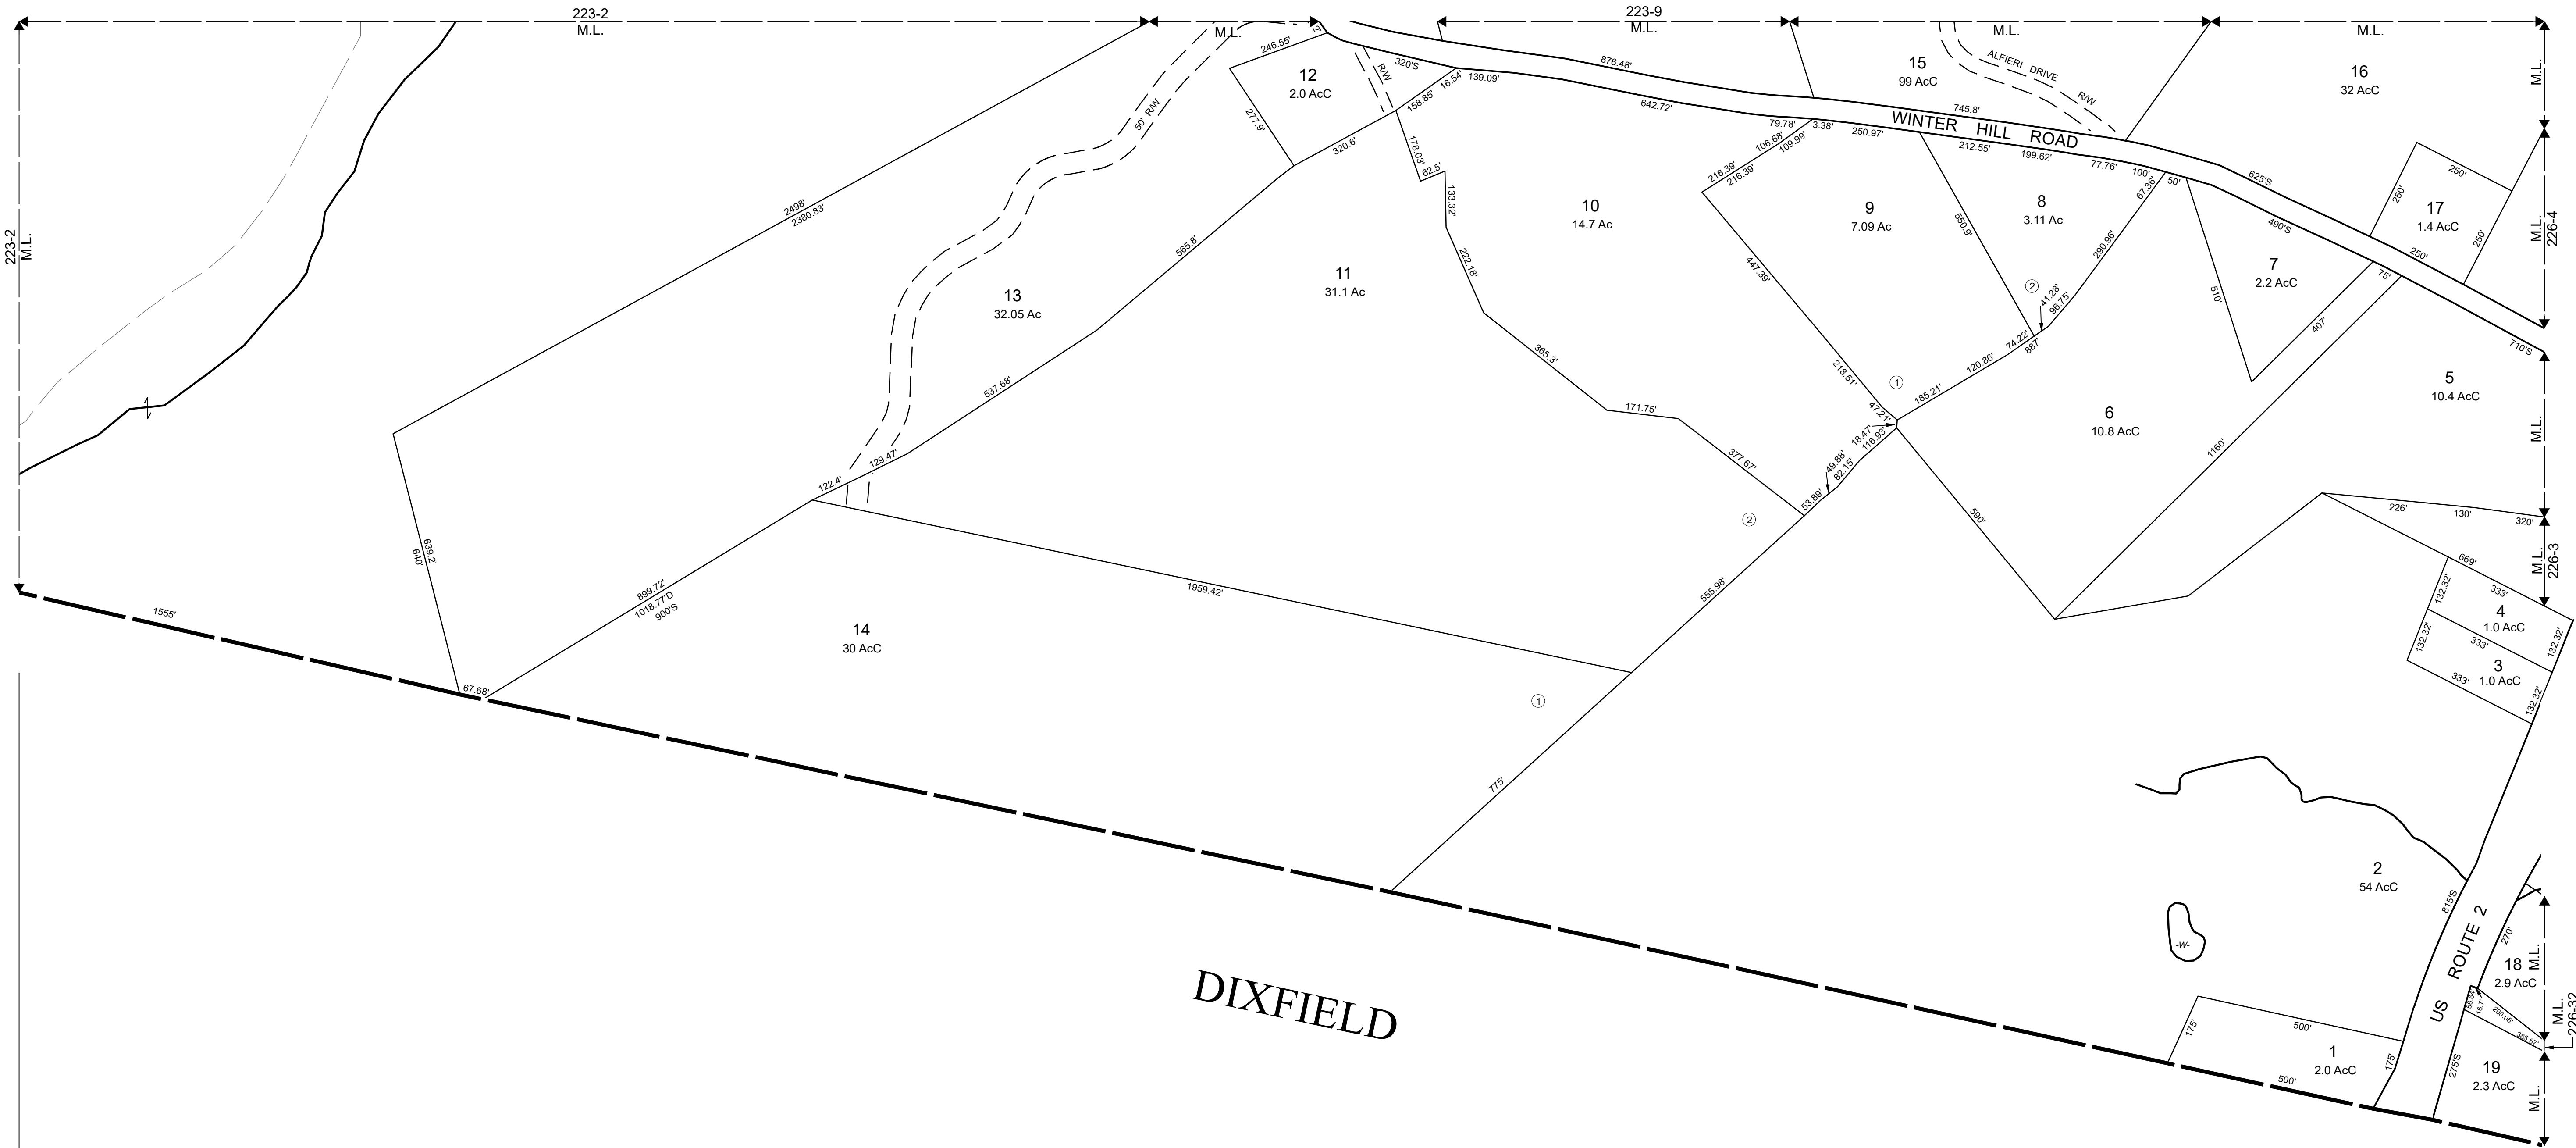

THIS MAP IS FOR ASSESSMENT PURPOSES. IT IS NOT VALID FOR LEGAL DESCRIPTION OR CONVEYANCE.

THE HORIZONTAL DATUM IS THE MAINE STATE PLANE COORDINATE SYSTEM, NAD 83.

COMPLETION DATE: DECEMBER 31, 2024



PRODUCED IN 2024 BY

CAI Technologies

Precision Mapping. Geospatial Solutions.

11 Pleasant Street, Littleton, NH 03561
800.322.4540 - www.cai-tech.com

LEGEND

AREA SURVEYED - - - - - Ac

AREA CALCULATED - - - - - AcC

RECORD DIMENSION - - - - - 100'

SCALED DIMENSION - - - - - 100'S

MATCH LINE - - - - - M.L.

WATER - - - - - -W-

EXEMPT PROPERTY

SUBDIVISION LOT NO. ⑤ ②

RIGHT OF WAY/ACCESS

COMMON OWNERSHIP

WETLANDS

FEET
200 100 0 200 400 600

METERS
50 25 0 50 100 150

SCALE: 1" = 200'

REVISED TO: APRIL 1, 2024

PROPERTY MAPS

CARTHAGE

MAINE

INDEX DIAGRAM

MAP NO.

225