


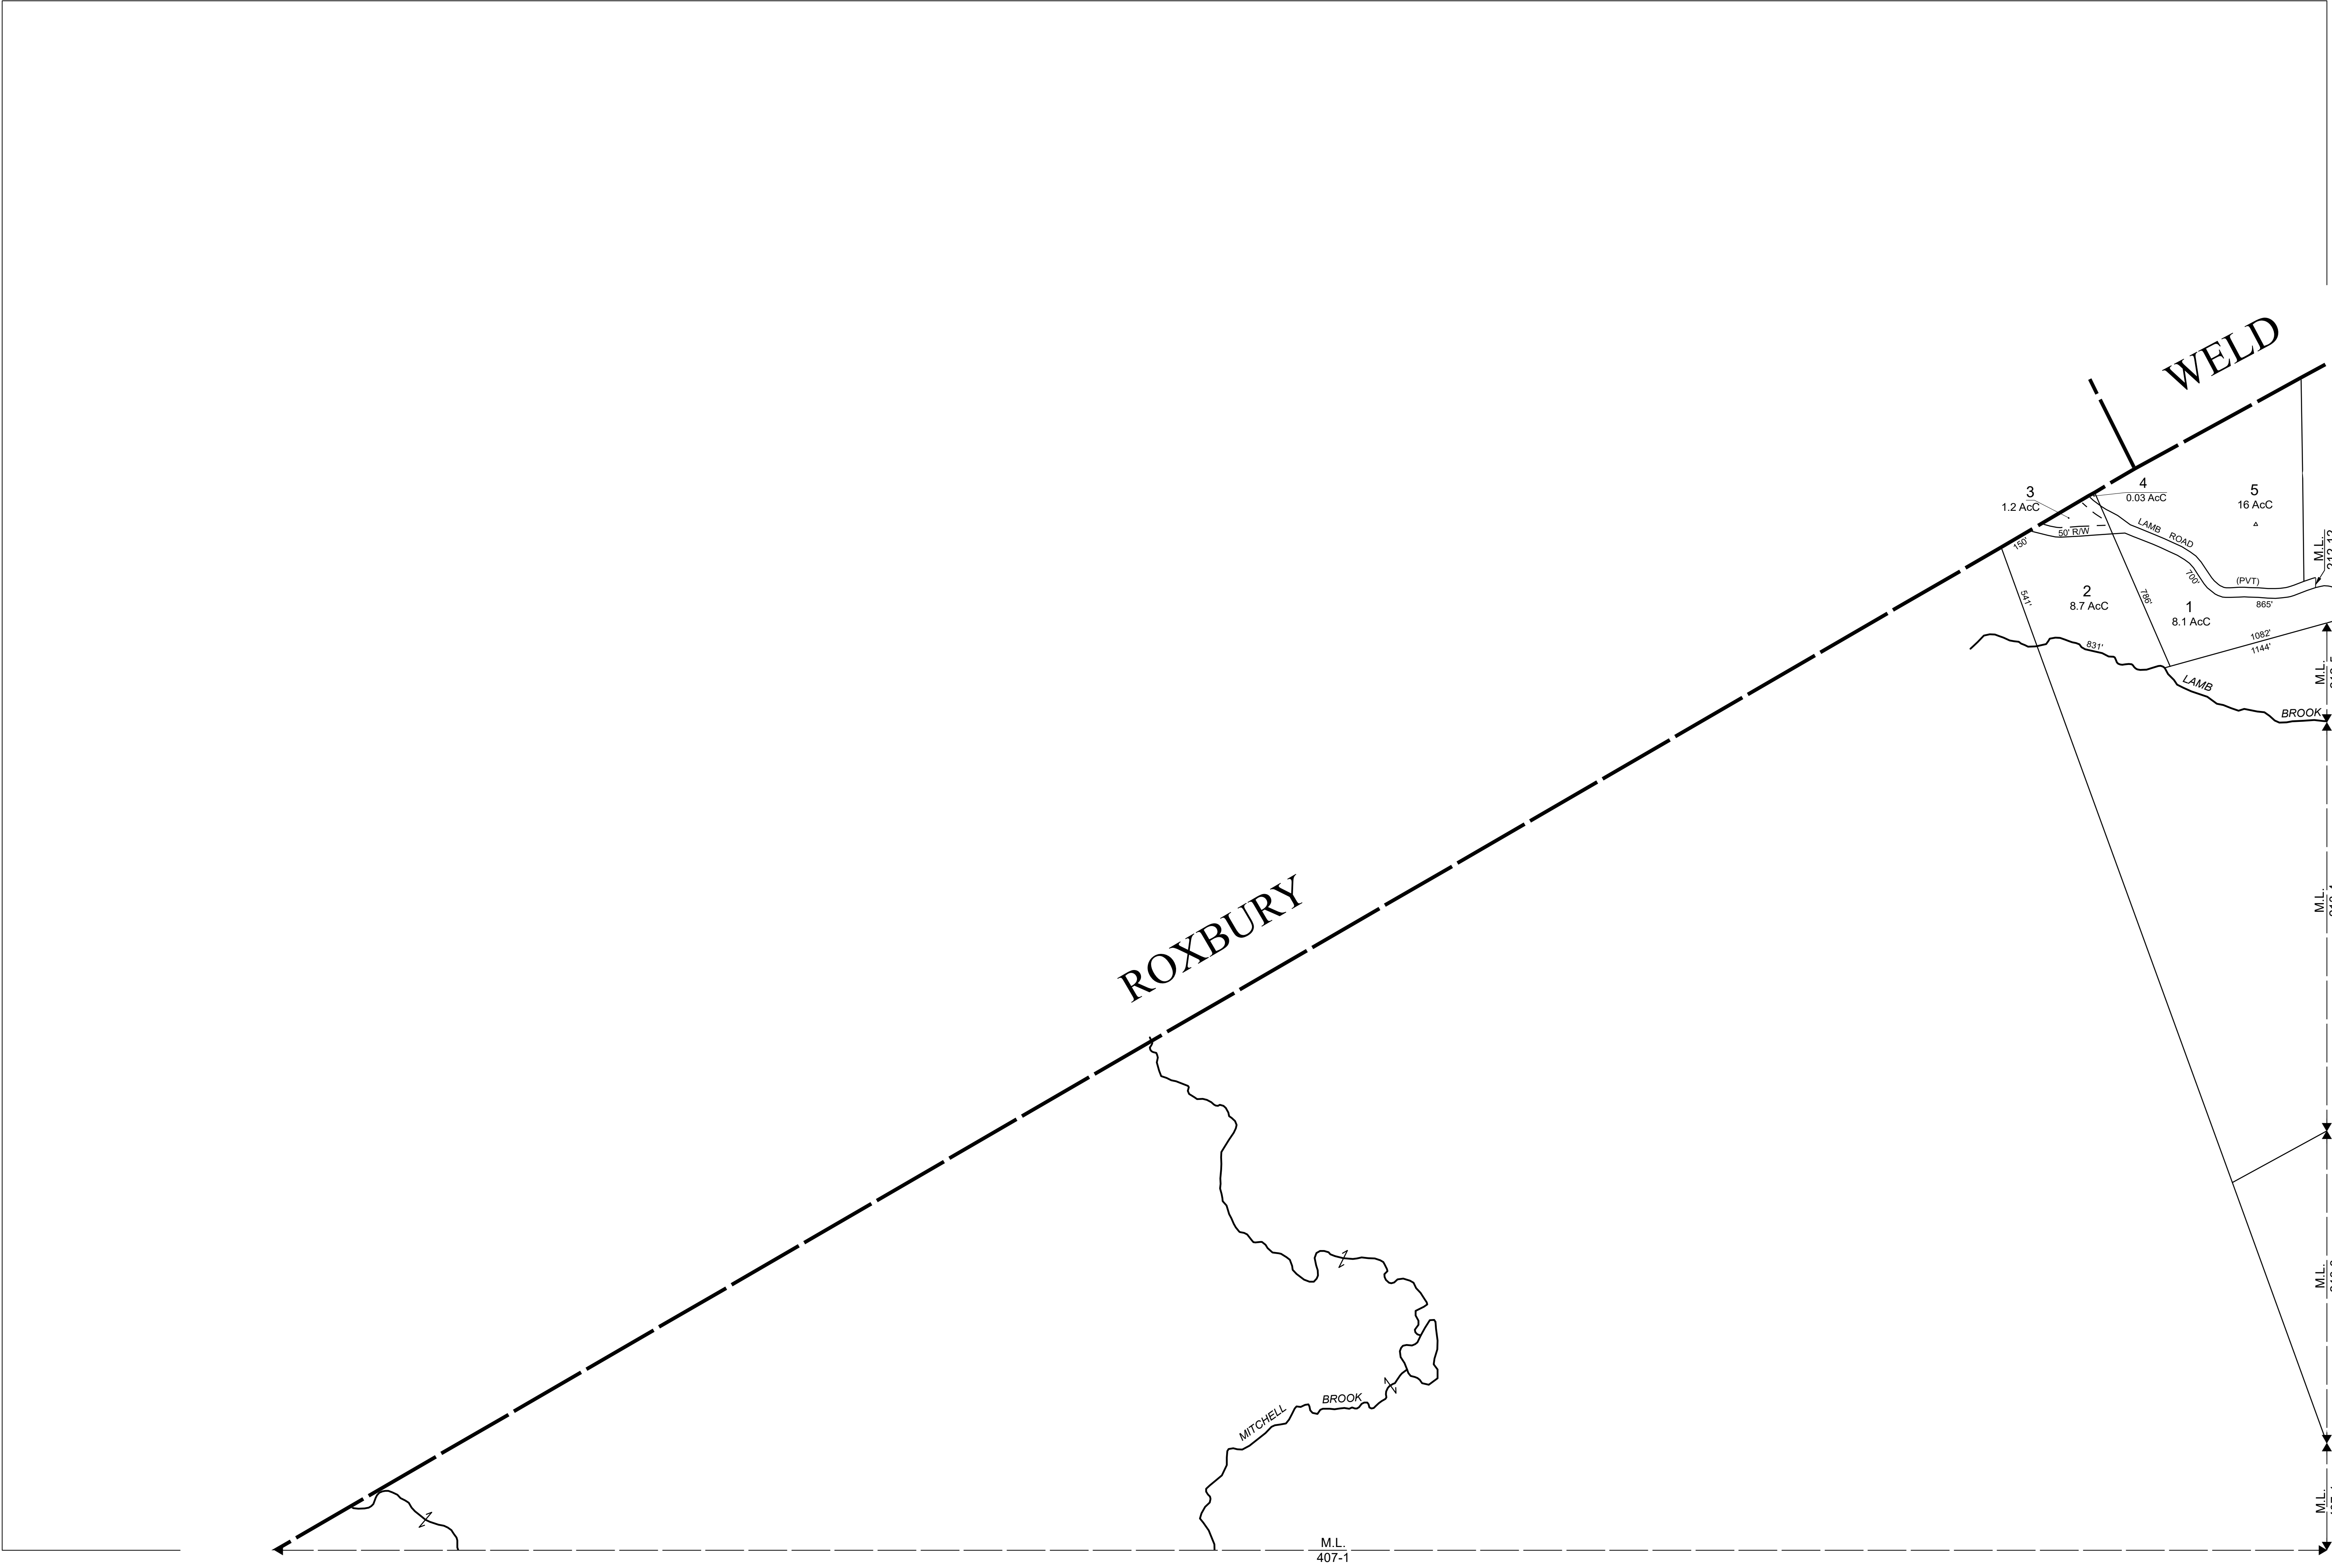

THIS MAP IS FOR ASSESSMENT PURPOSES. IT IS NOT VALID FOR LEGAL DESCRIPTION OR CONVEYANCE.

THE HORIZONTAL DATUM IS THE MAINE STATE PLANE COORDINATE SYSTEM, NAD 83.

COMPLETION DATE: DECEMBER 31, 2024



PRODUCED IN 2024 BY
CAI Technologies
Precision Mapping. Geospatial Solutions.

11 Pleasant Street, Littleton, NH 03561
800.322.4540 - www.cai-tech.com

LEGEND

AREA SURVEYED		Ac
AREA CALCULATED		AcC
RECORD DIMENSION		100'
SCALED DIMENSION		100'S
MATCH LINE	← M.L. →	
WATER	~~~~~	

EXEMPT PROPERTY

SUBDIVISION LOT NO. ⑤ ②

RIGHT OF WAY/ACCESS

COMMON OWNERSHIP

WETLANDS

FEET

400 200 0 400 800 1,200

METERS

100 50 0 100 200 300


SCALE: 1" = 400'

REVISED TO: APRIL 1, 2024

PROPERTY MAPS

CARTHAGE

MAINE

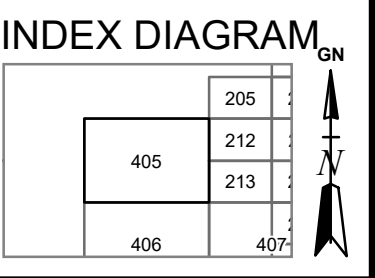

MAP NO.

405