


42

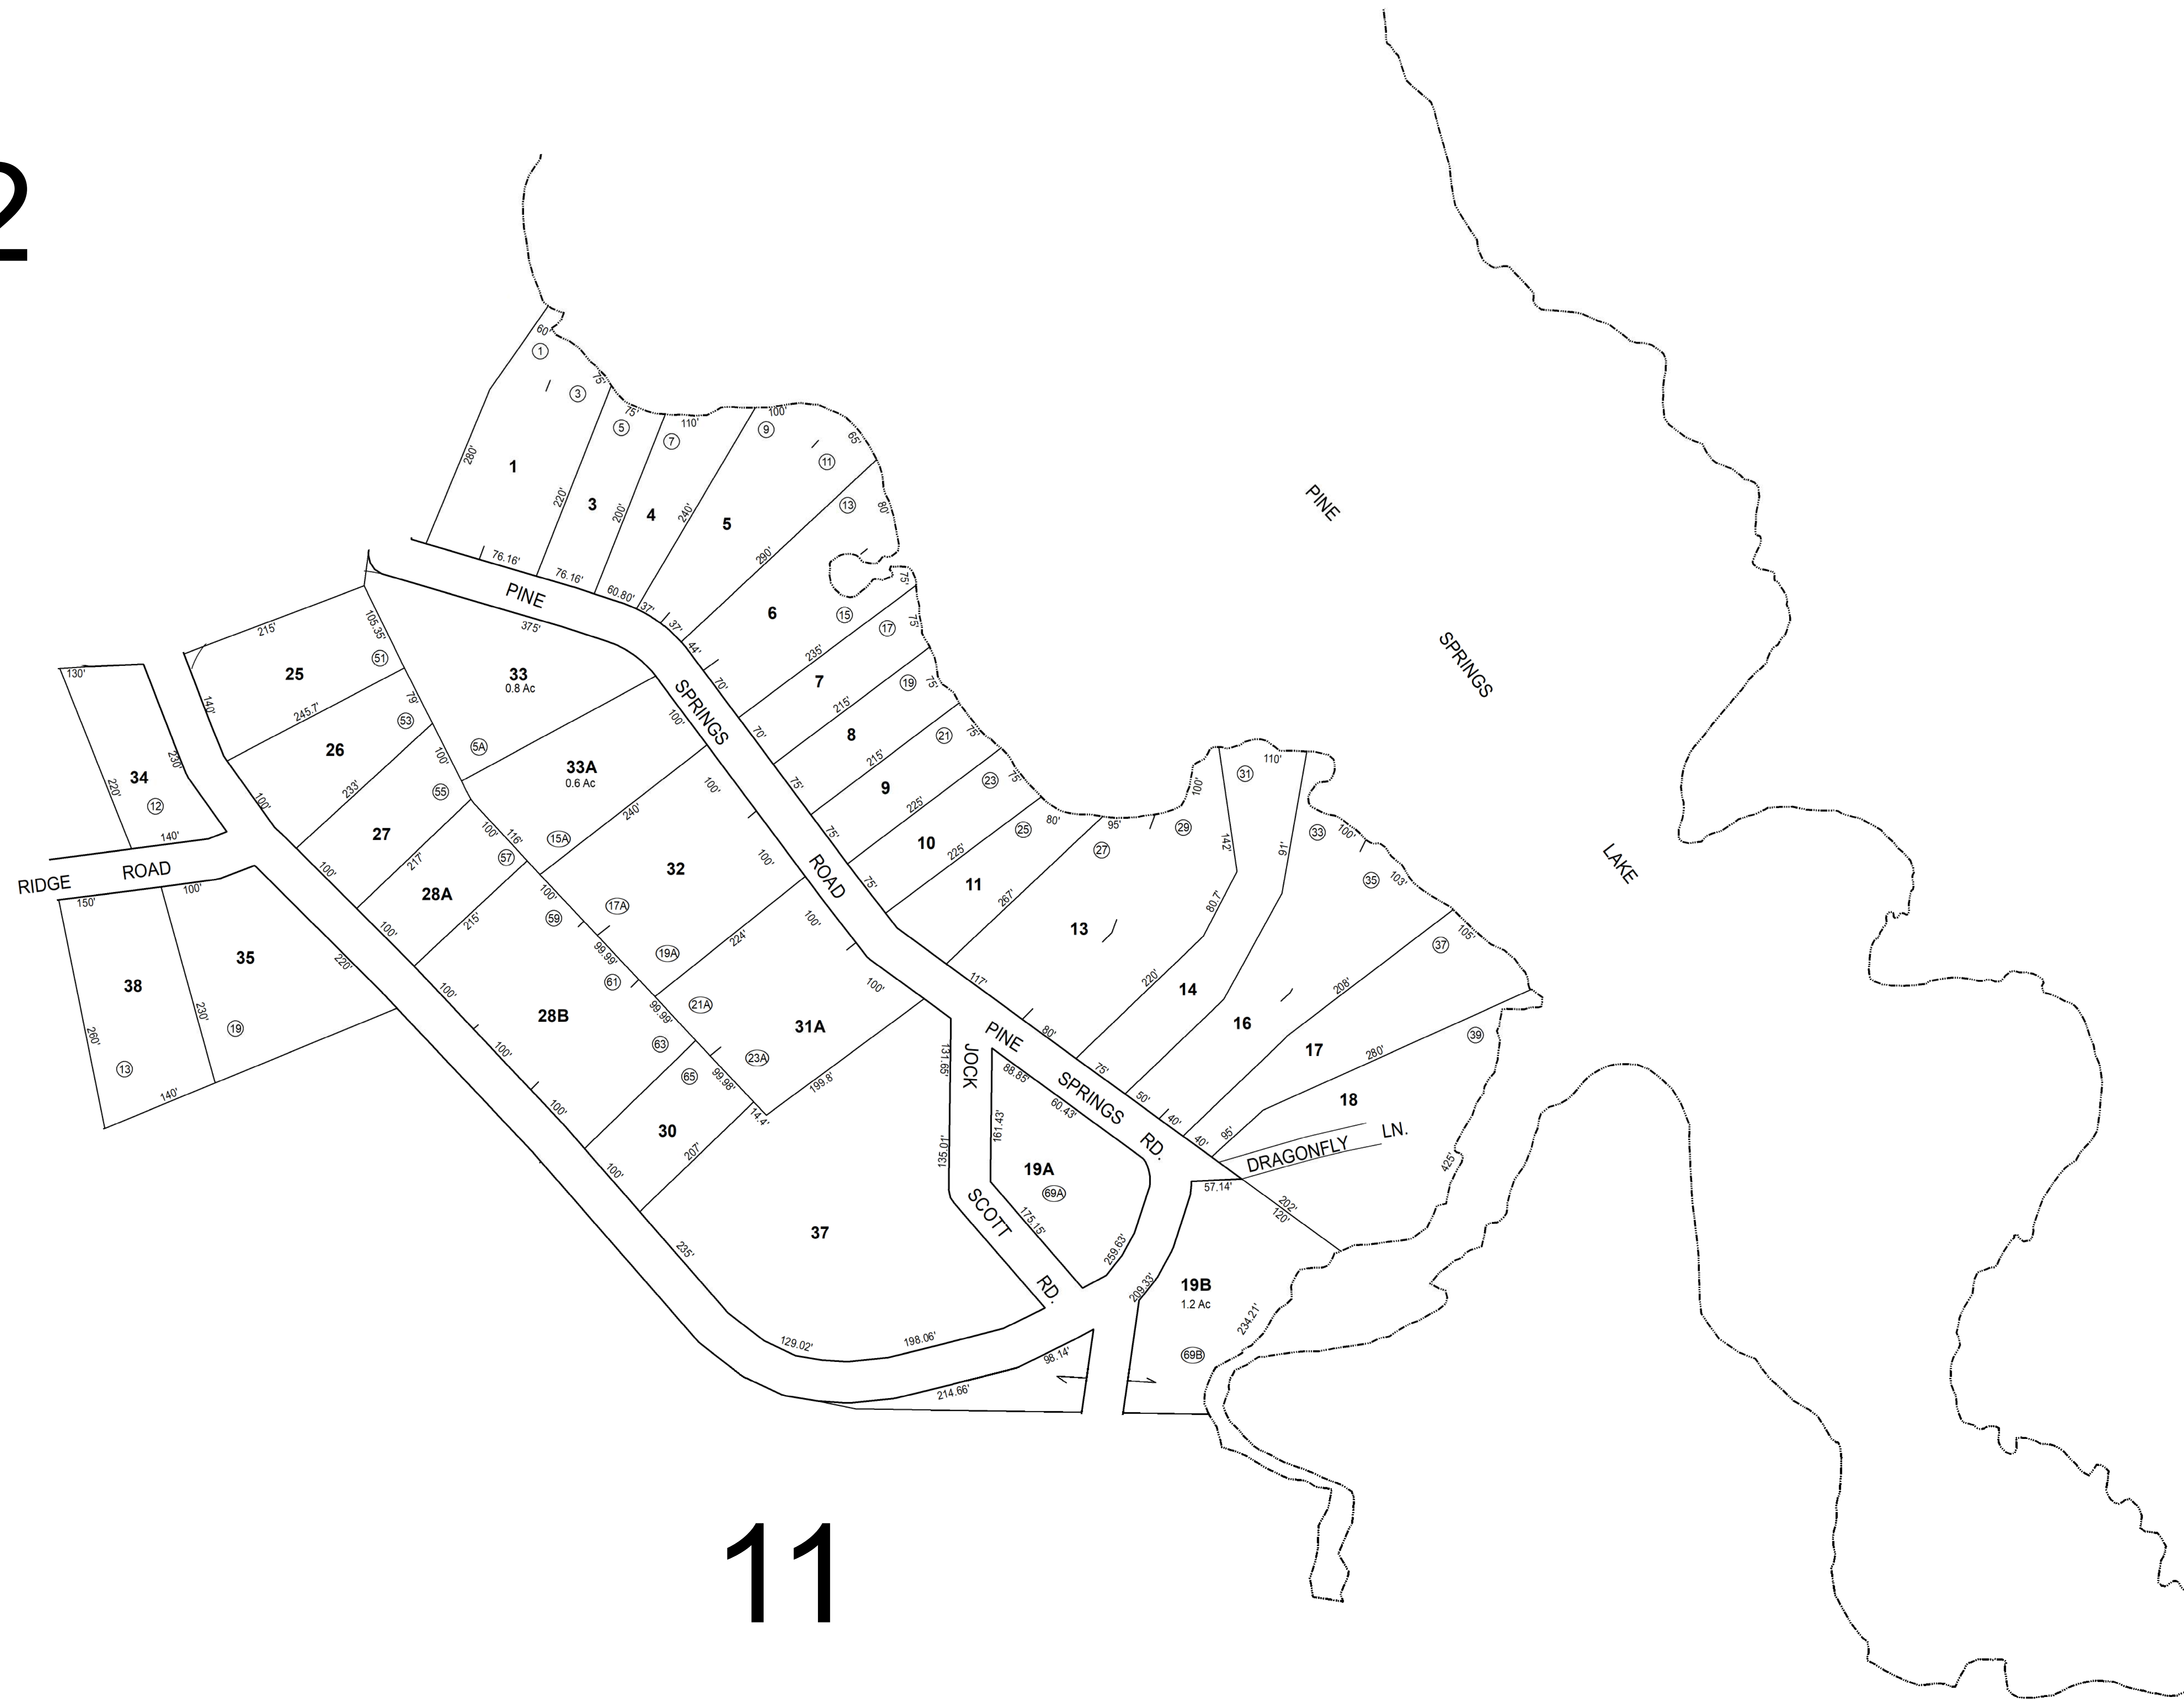

11

THIS MAP IS FOR ASSESSMENT PURPOSES. IT IS NOT VALID FOR LEGAL DESCRIPTION OR CONVEYANCE.

THE HORIZONTAL DATUM IS THE MAINE STATE PLANE COORDINATE SYSTEM, NAD 83.

ORIGINAL MAPPING BY JOHN E. O'DONNELL & ASSOCIATES AND JAMES H. THOMAS GIS SOLUTIONS OF MAINE.

REVISED & REPRINTED BY




11 Pleasant Street, Littleton, NH 03561
800.322.4540 - www.cai-tech.com

ABUTTING MAP NO. 74
 PARCEL NUMBER 5
 PARCEL DIMENSIONS 100'

LEGEND

PARCELS [line style]
 SHORE [line style]
 TOWNLINE [line style]
 ROADS [line style]

SCALE: 1" = 100'



FEET: 100 50 0 100 200 300
 METERS: 25 12.5 0 25 50 75

REVISED TO: APRIL 1, 2023

PROPERTY MAPS
SHAPLEIGH
 MAINE



MAP NO.
41