


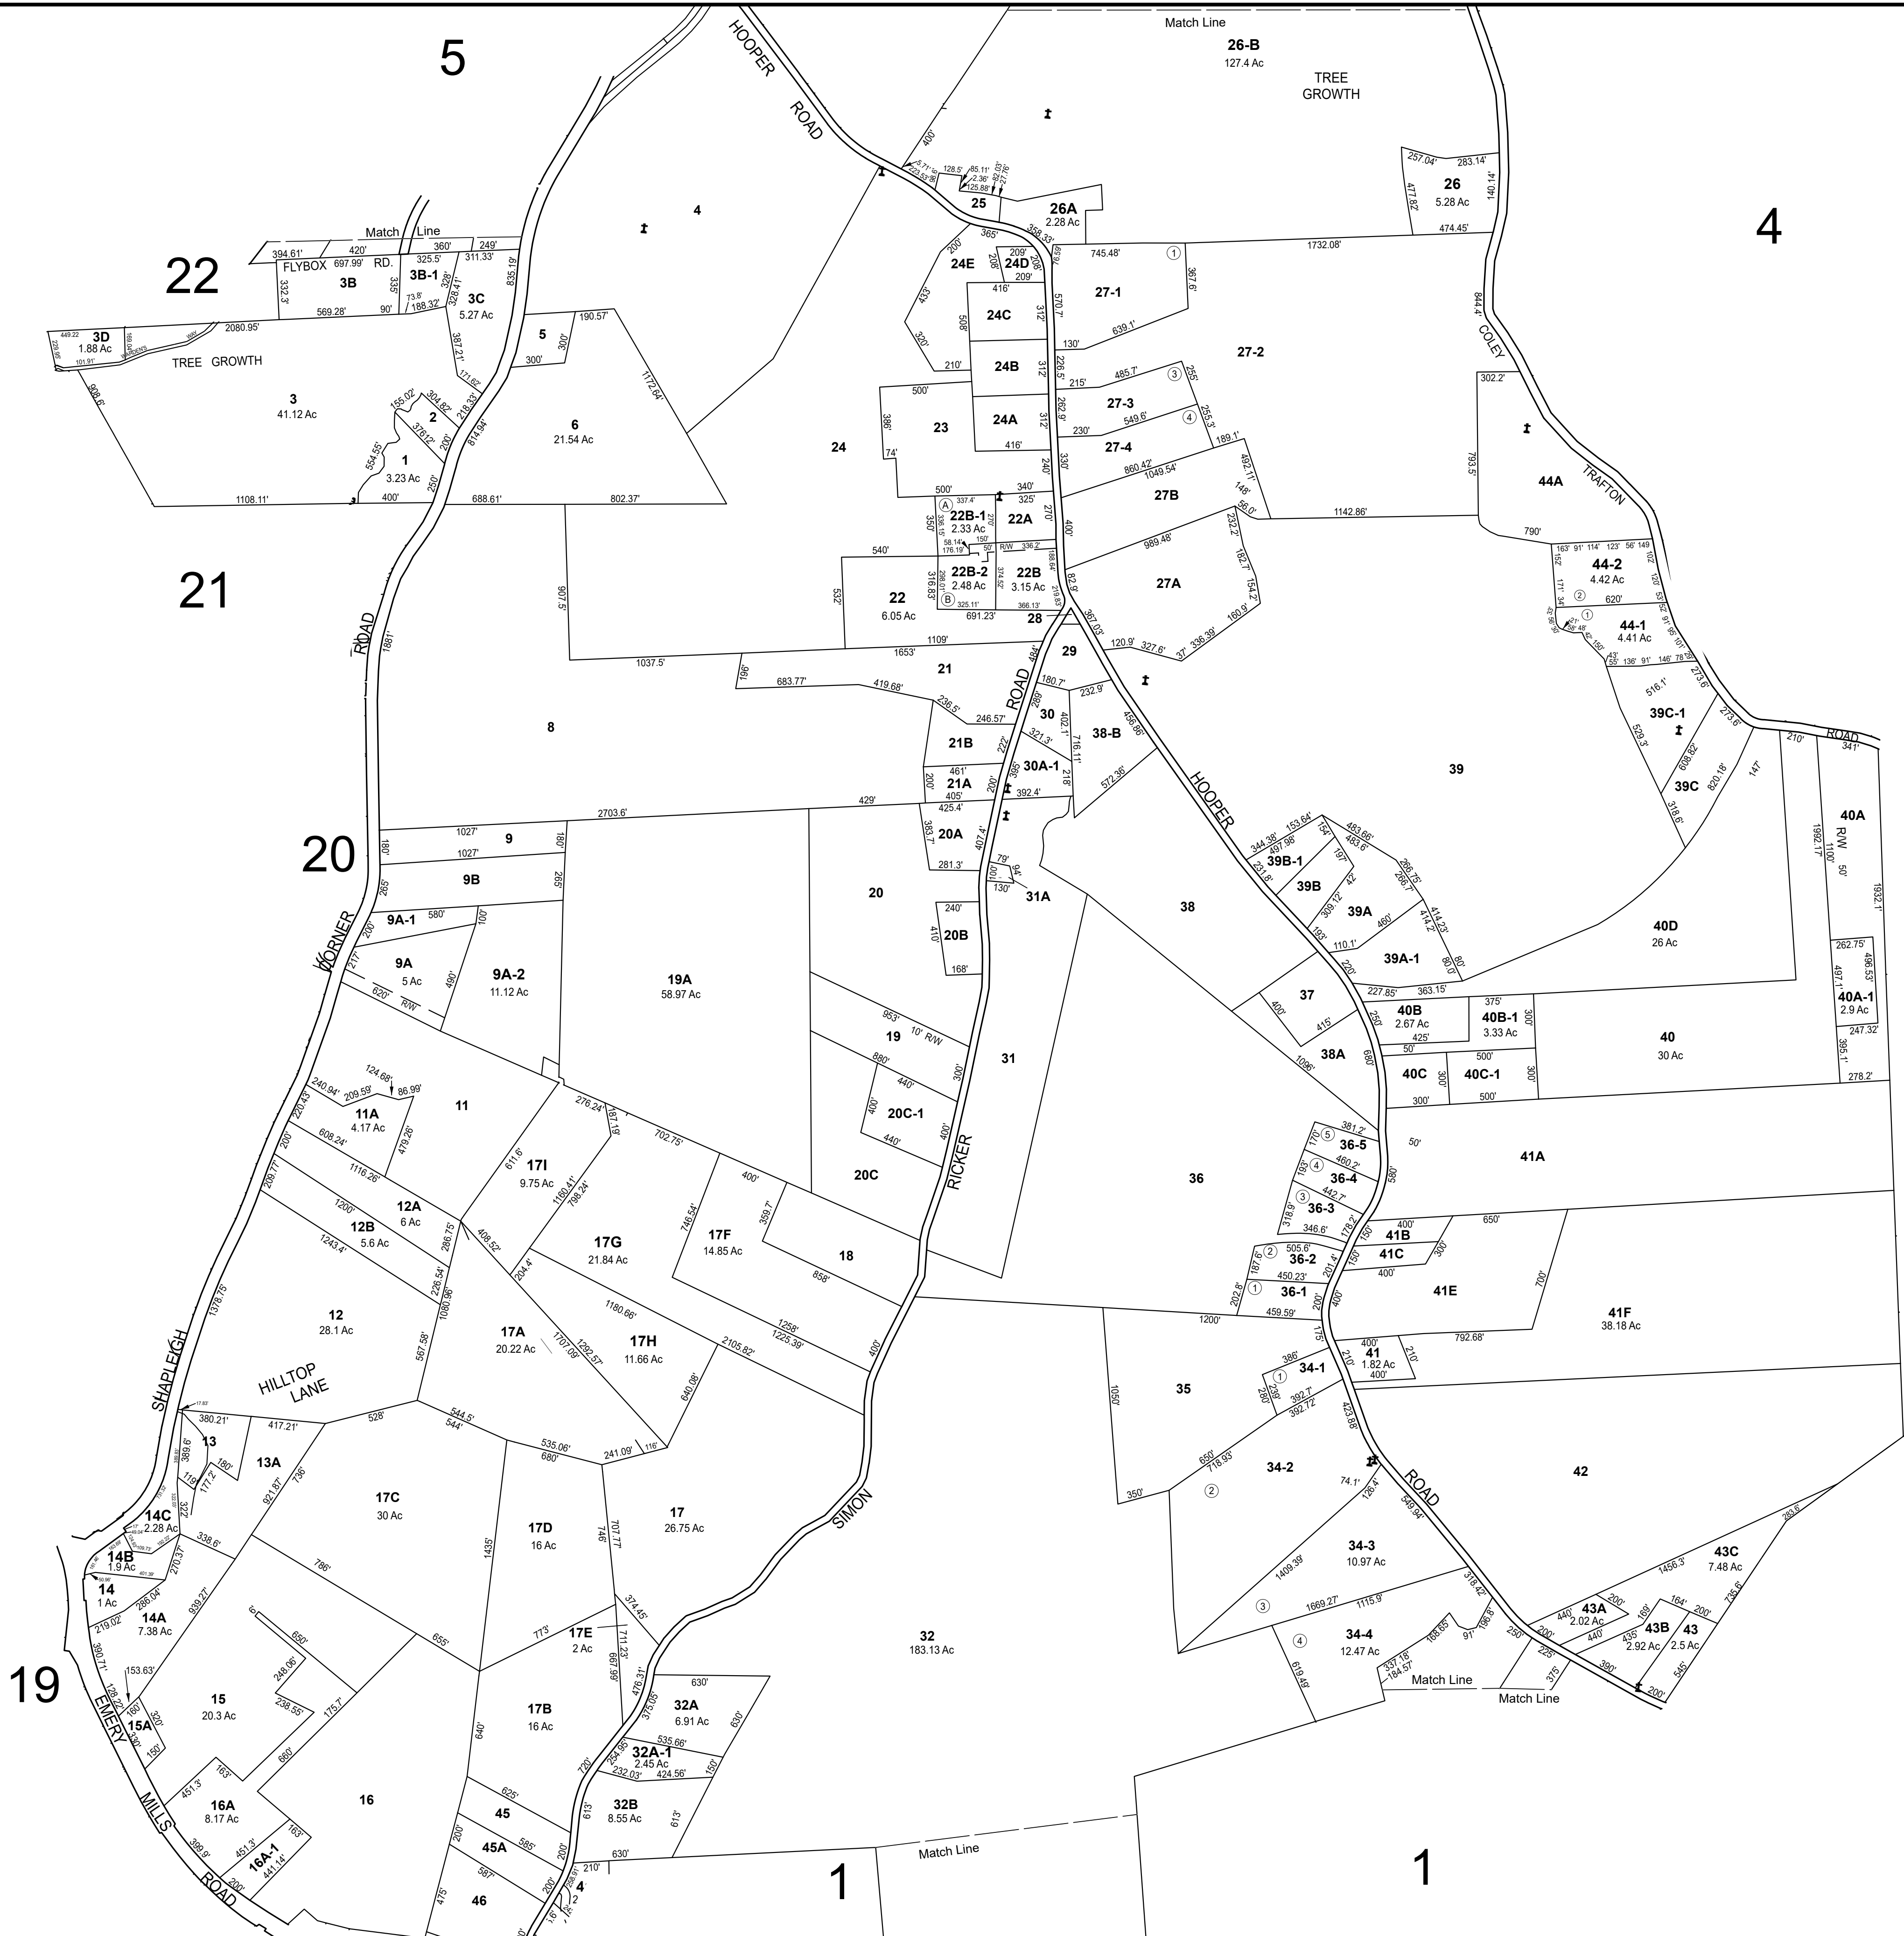

THIS MAP IS FOR ASSESSMENT PURPOSES. IT IS NOT VALID FOR LEGAL DESCRIPTION OR CONVEYANCE. THE HORIZONTAL DATUM IS THE MAINE STATE PLANE COORDINATE SYSTEM, NAD 83. ORIGINAL MAPPING BY JOHN E. O'DONNELL & ASSOCIATES AND JAMES H. THOMAS GIS SOLUTIONS OF MAINE.	REVISED & REPRINTED BY CAI Technologies Precision Mapping. Geospatial Solutions. 11 Pleasant Street, Littleton, NH 03561 800.322.4540 - www.cai-tech.com	LEGEND ABUTTING MAP NO. 74 PARCEL NUMBER 5 PARCEL DIMENSIONS 100' PARCELS SHORE TOWNLINE ROADS	SCALE: 1" = 500' FEET 500 250 0 500 1,000 1,500 REVISED TO: APRIL 1, 2025	PROPERTY MAPS SHAPLEIGH MAINE	MAP NO. 3
--	--	---	--	---	--------------------------------