


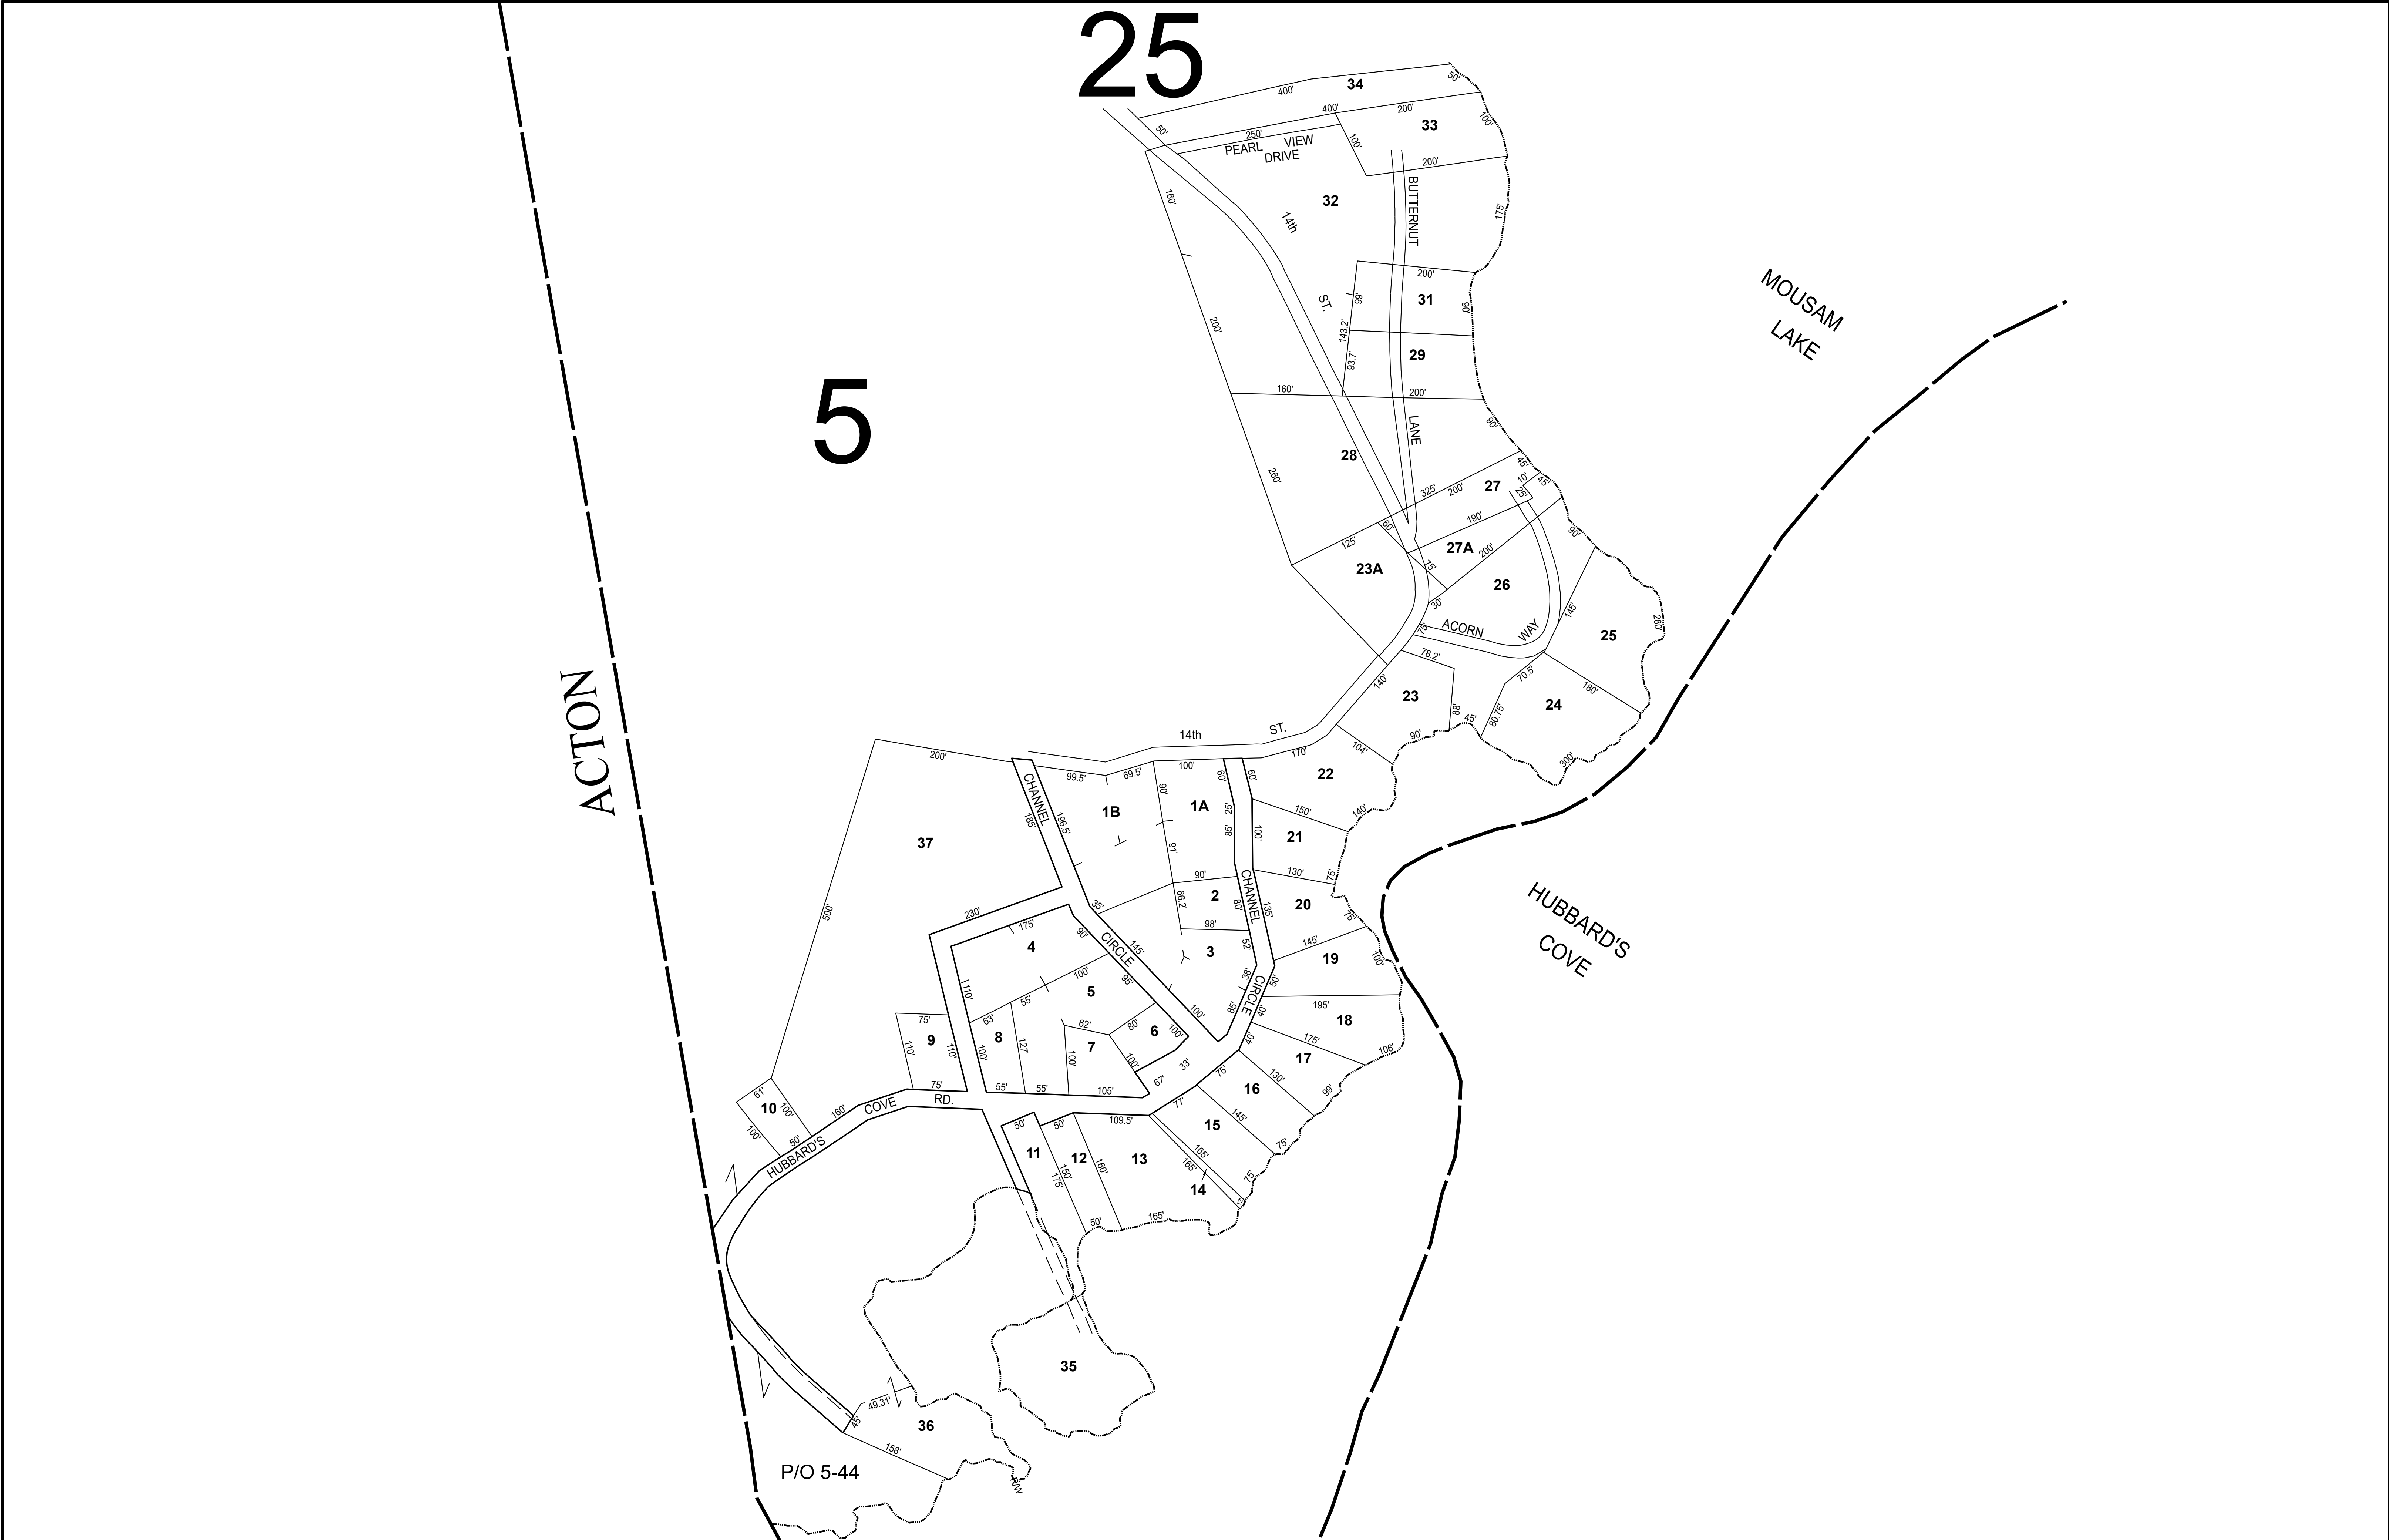

THIS MAP IS FOR ASSESSMENT PURPOSES. IT IS NOT VALID FOR LEGAL DESCRIPTION OR CONVEYANCE.

THE HORIZONTAL DATUM IS THE MAINE STATE PLANE COORDINATE SYSTEM, NAD 83.

ORIGINAL MAPPING BY JOHN E. O'DONNELL & ASSOCIATES AND JAMES H. THOMAS GIS SOLUTIONS OF MAINE.

REVISED & REPRINTED BY

CAI

Technologies

Precision Mapping. Geospatial Solutions.

11 Pleasant Street, Littleton, NH 03561
800.322.4540 - www.cai-tech.com

LEGEND

ABUTTING MAP NO. 74

PARCEL NUMBER 5

PARCEL DIMENSIONS 100'

PARCELS - - - - -

SHORE - - - - -

TOWNLINE - - - - -

ROADS - - - - -

SCALE: 1" = 100'

FEET

100 50 0 100 200 300

REVISED TO: APRIL 1, 2025

PROPERTY MAPS

SHAPLEIGH

MAINE

N

↑

MAP NO. 24