


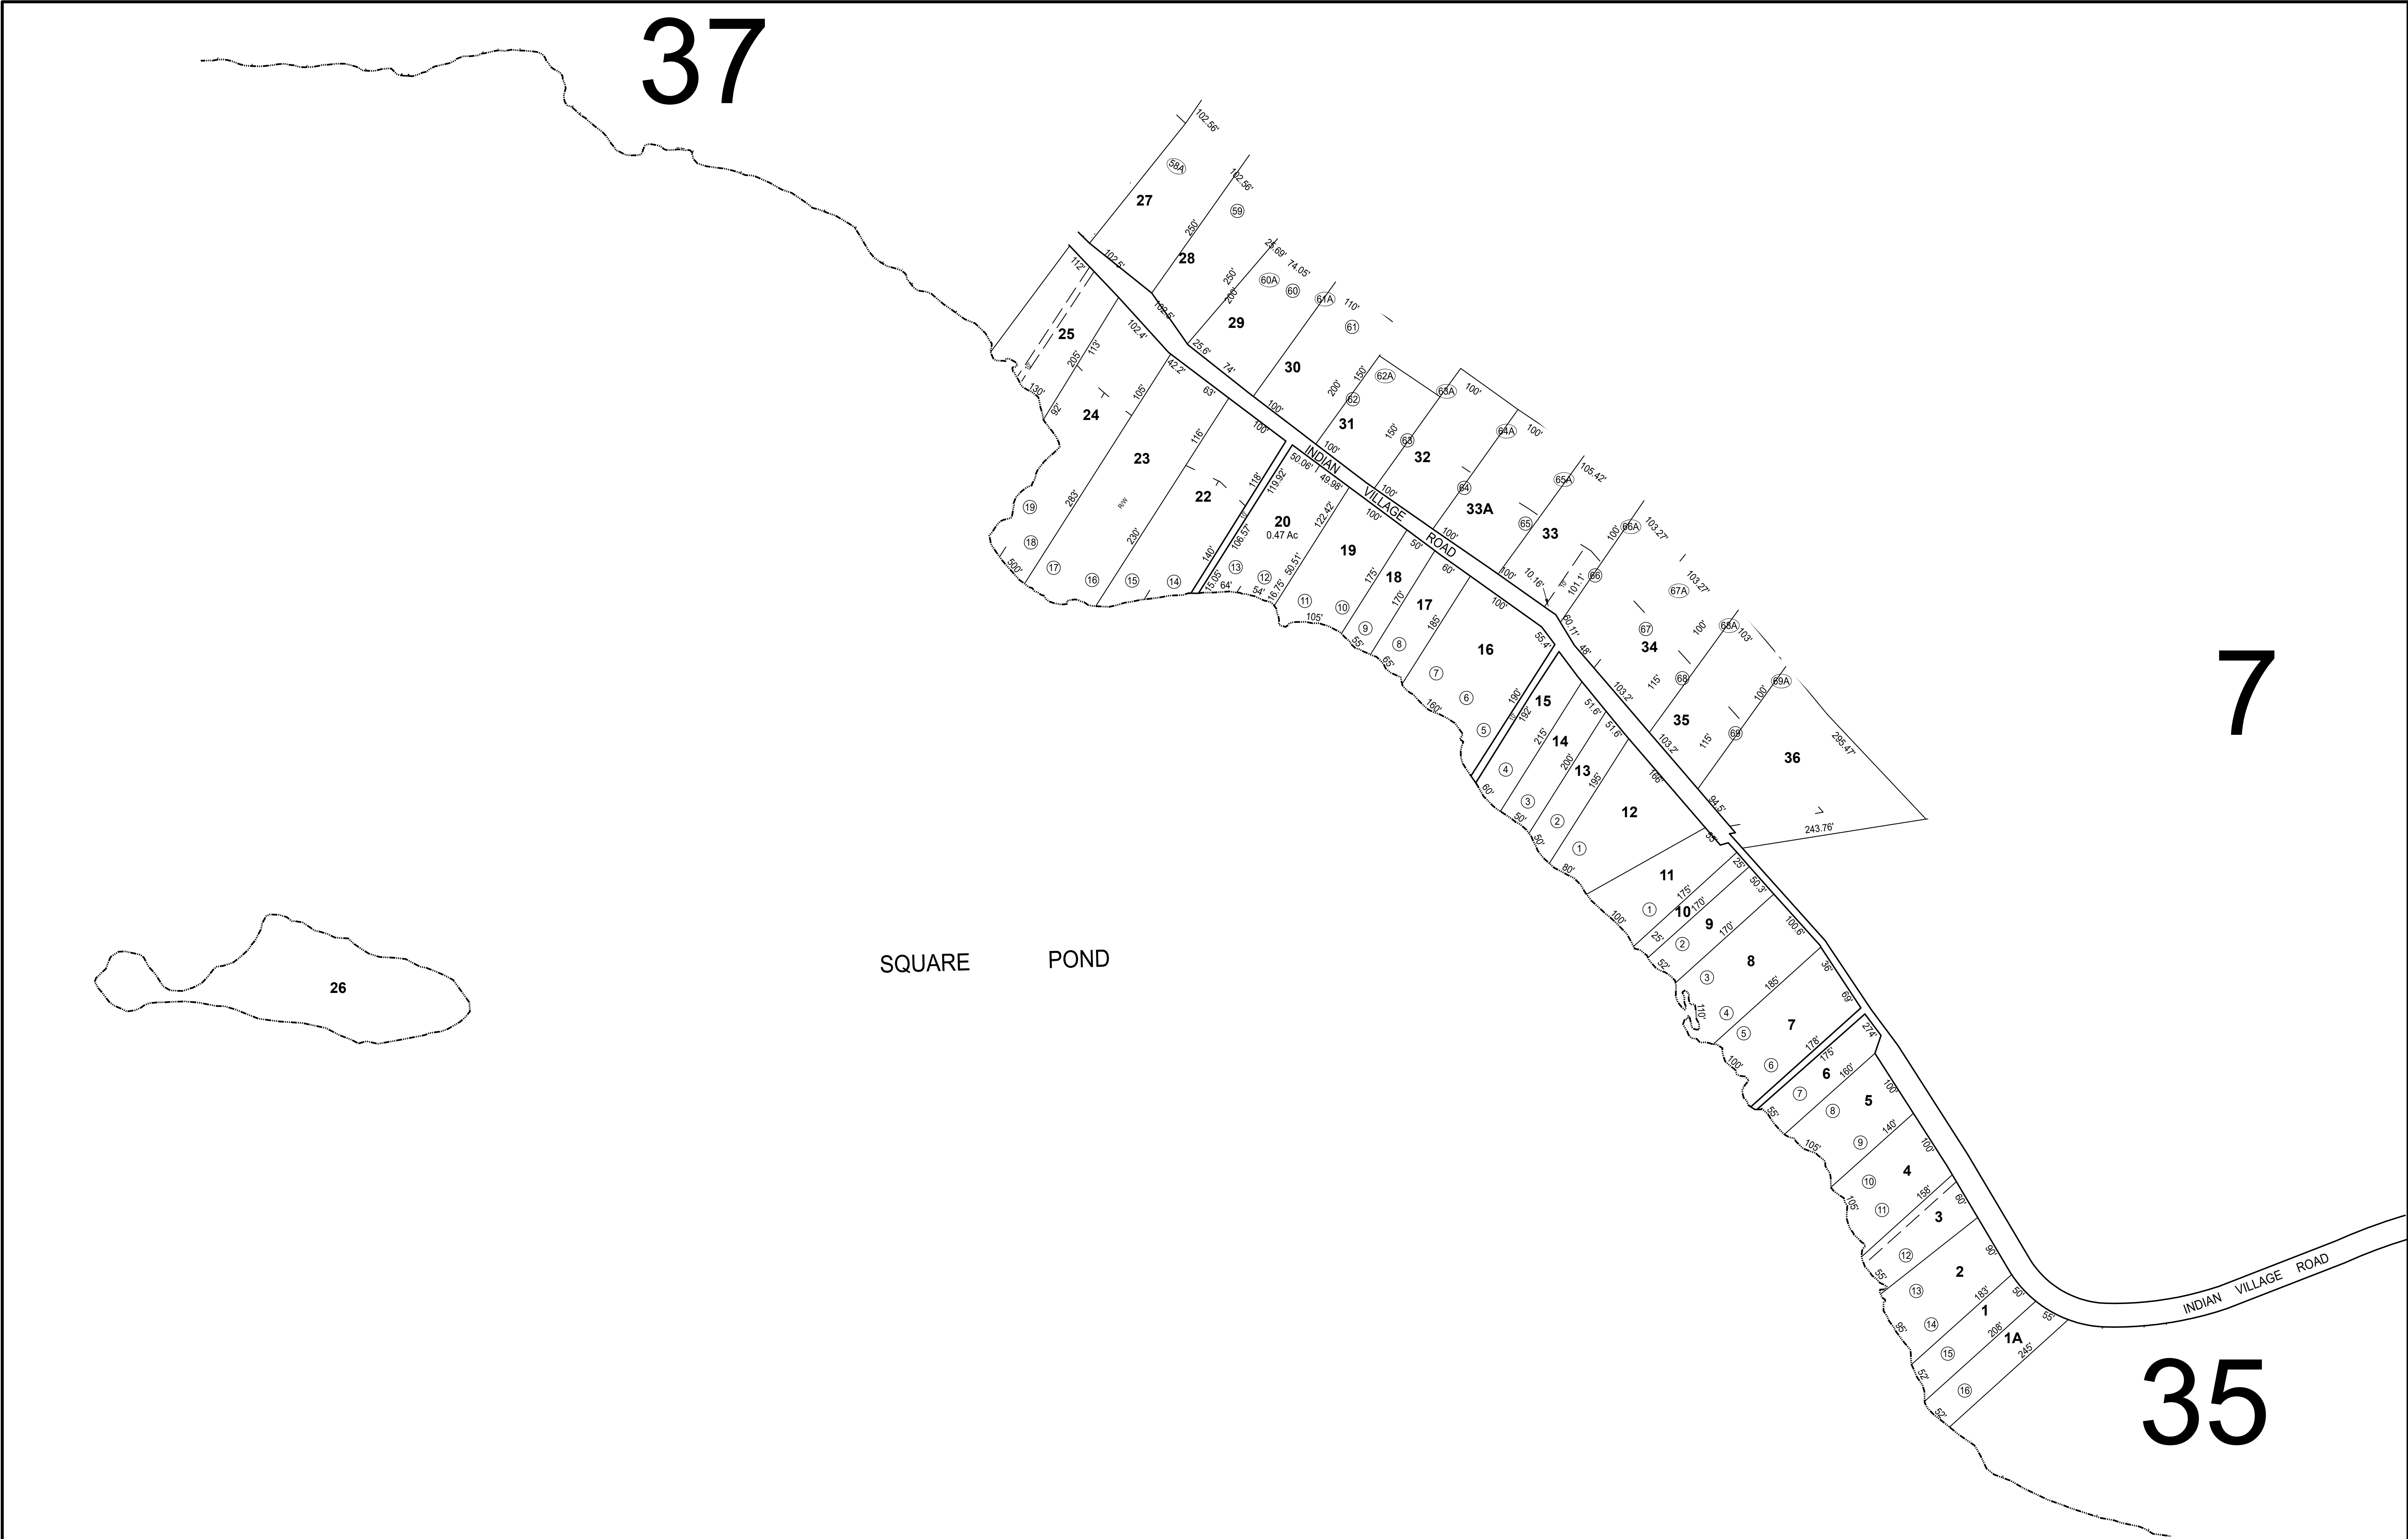

THIS MAP IS FOR ASSESSMENT PURPOSES. IT IS NOT VALID FOR LEGAL DESCRIPTION OR CONVEYANCE.

THE HORIZONTAL DATUM IS THE MAINE STATE PLANE COORDINATE SYSTEM, NAD 83.

ORIGINAL MAPPING BY JOHN E. O'DONNELL & ASSOCIATES AND JAMES H. THOMAS GIS SOLUTIONS OF MAINE.

REVISED & REPRINTED BY

CAI

Technologies

Precision Mapping. Geospatial Solutions.

11 Pleasant Street, Littleton, NH 03561
800.322.4540 - www.cai-tech.com

ABUTTING MAP NO.	74
PARCEL NUMBER	5
PARCEL DIMENSIONS	100'

LEGEND

PARCELS	
SHORE	
TOWNLINE	
ROADS	

SCALE: 1" = 100'

FEET

100

50

0

100

200

300

REVISED TO: APRIL 1, 2025

PROPERTY MAPS

SHAPLEIGH

MAINE

N

MAP NO.

36