


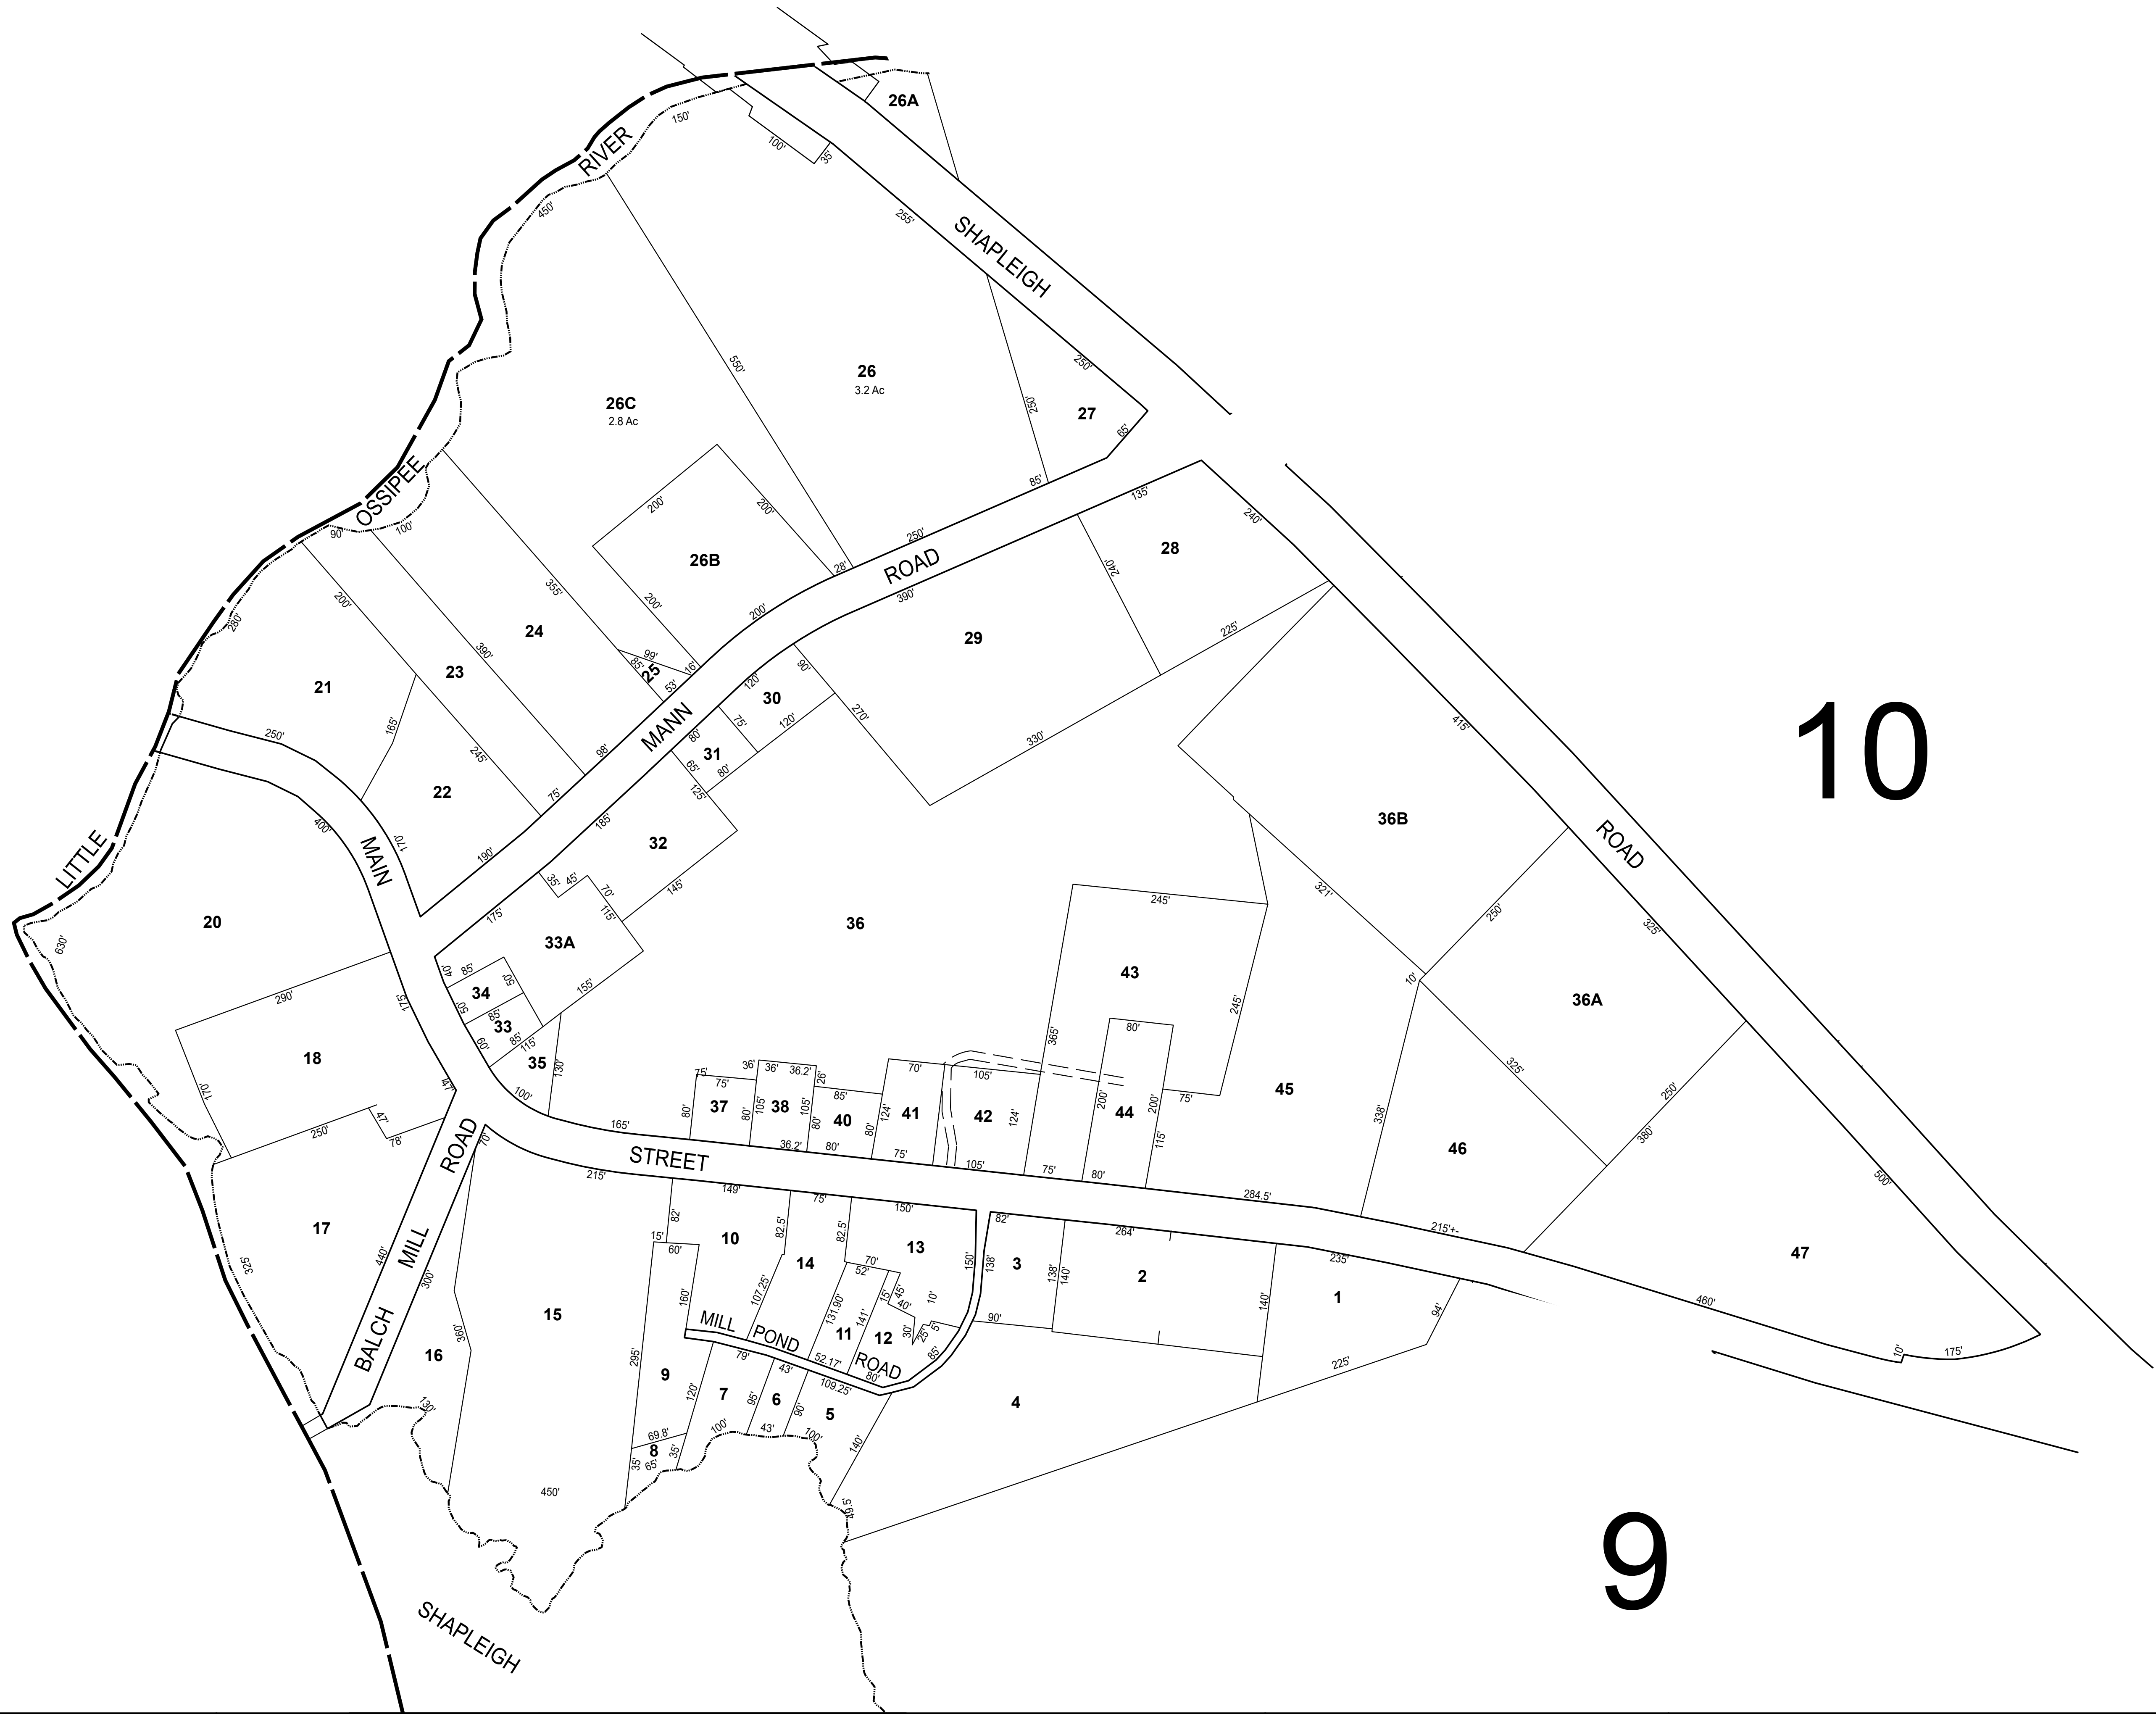

THIS MAP IS FOR ASSESSMENT PURPOSES. IT IS NOT VALID FOR LEGAL DESCRIPTION OR CONVEYANCE.

THE HORIZONTAL DATUM IS THE MAINE STATE PLANE COORDINATE SYSTEM, NAD 83.

ORIGINAL MAPPING BY JOHN E. O'DONNELL & ASSOCIATES AND JAMES H. THOMAS GIS SOLUTIONS OF MAINE.



REVISED & REPRINTED BY

**CAI Technologies**  
Precision Mapping. Geospatial Solutions.

11 Pleasant Street, Littleton, NH 03561  
800.322.4540 - www.cai-tech.com


#### LEGEND

ABUTTING MAP NO. .... **74**  
PARCEL NUMBER ..... **5**  
PARCEL DIMENSIONS ..... 100'

PARCELS - - - - -  
SHORE - - - - -  
TOWNLINE - - - - -  
ROADS - - - - -

SCALE: 1" = 100'  
FEET  
100 50 0 100 200 300  
REVISED TO: APRIL 1, 2025

PROPERTY MAPS  
**SHAPLEIGH**  
MAINE

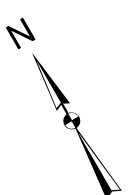

MAP NO.  
**38**