


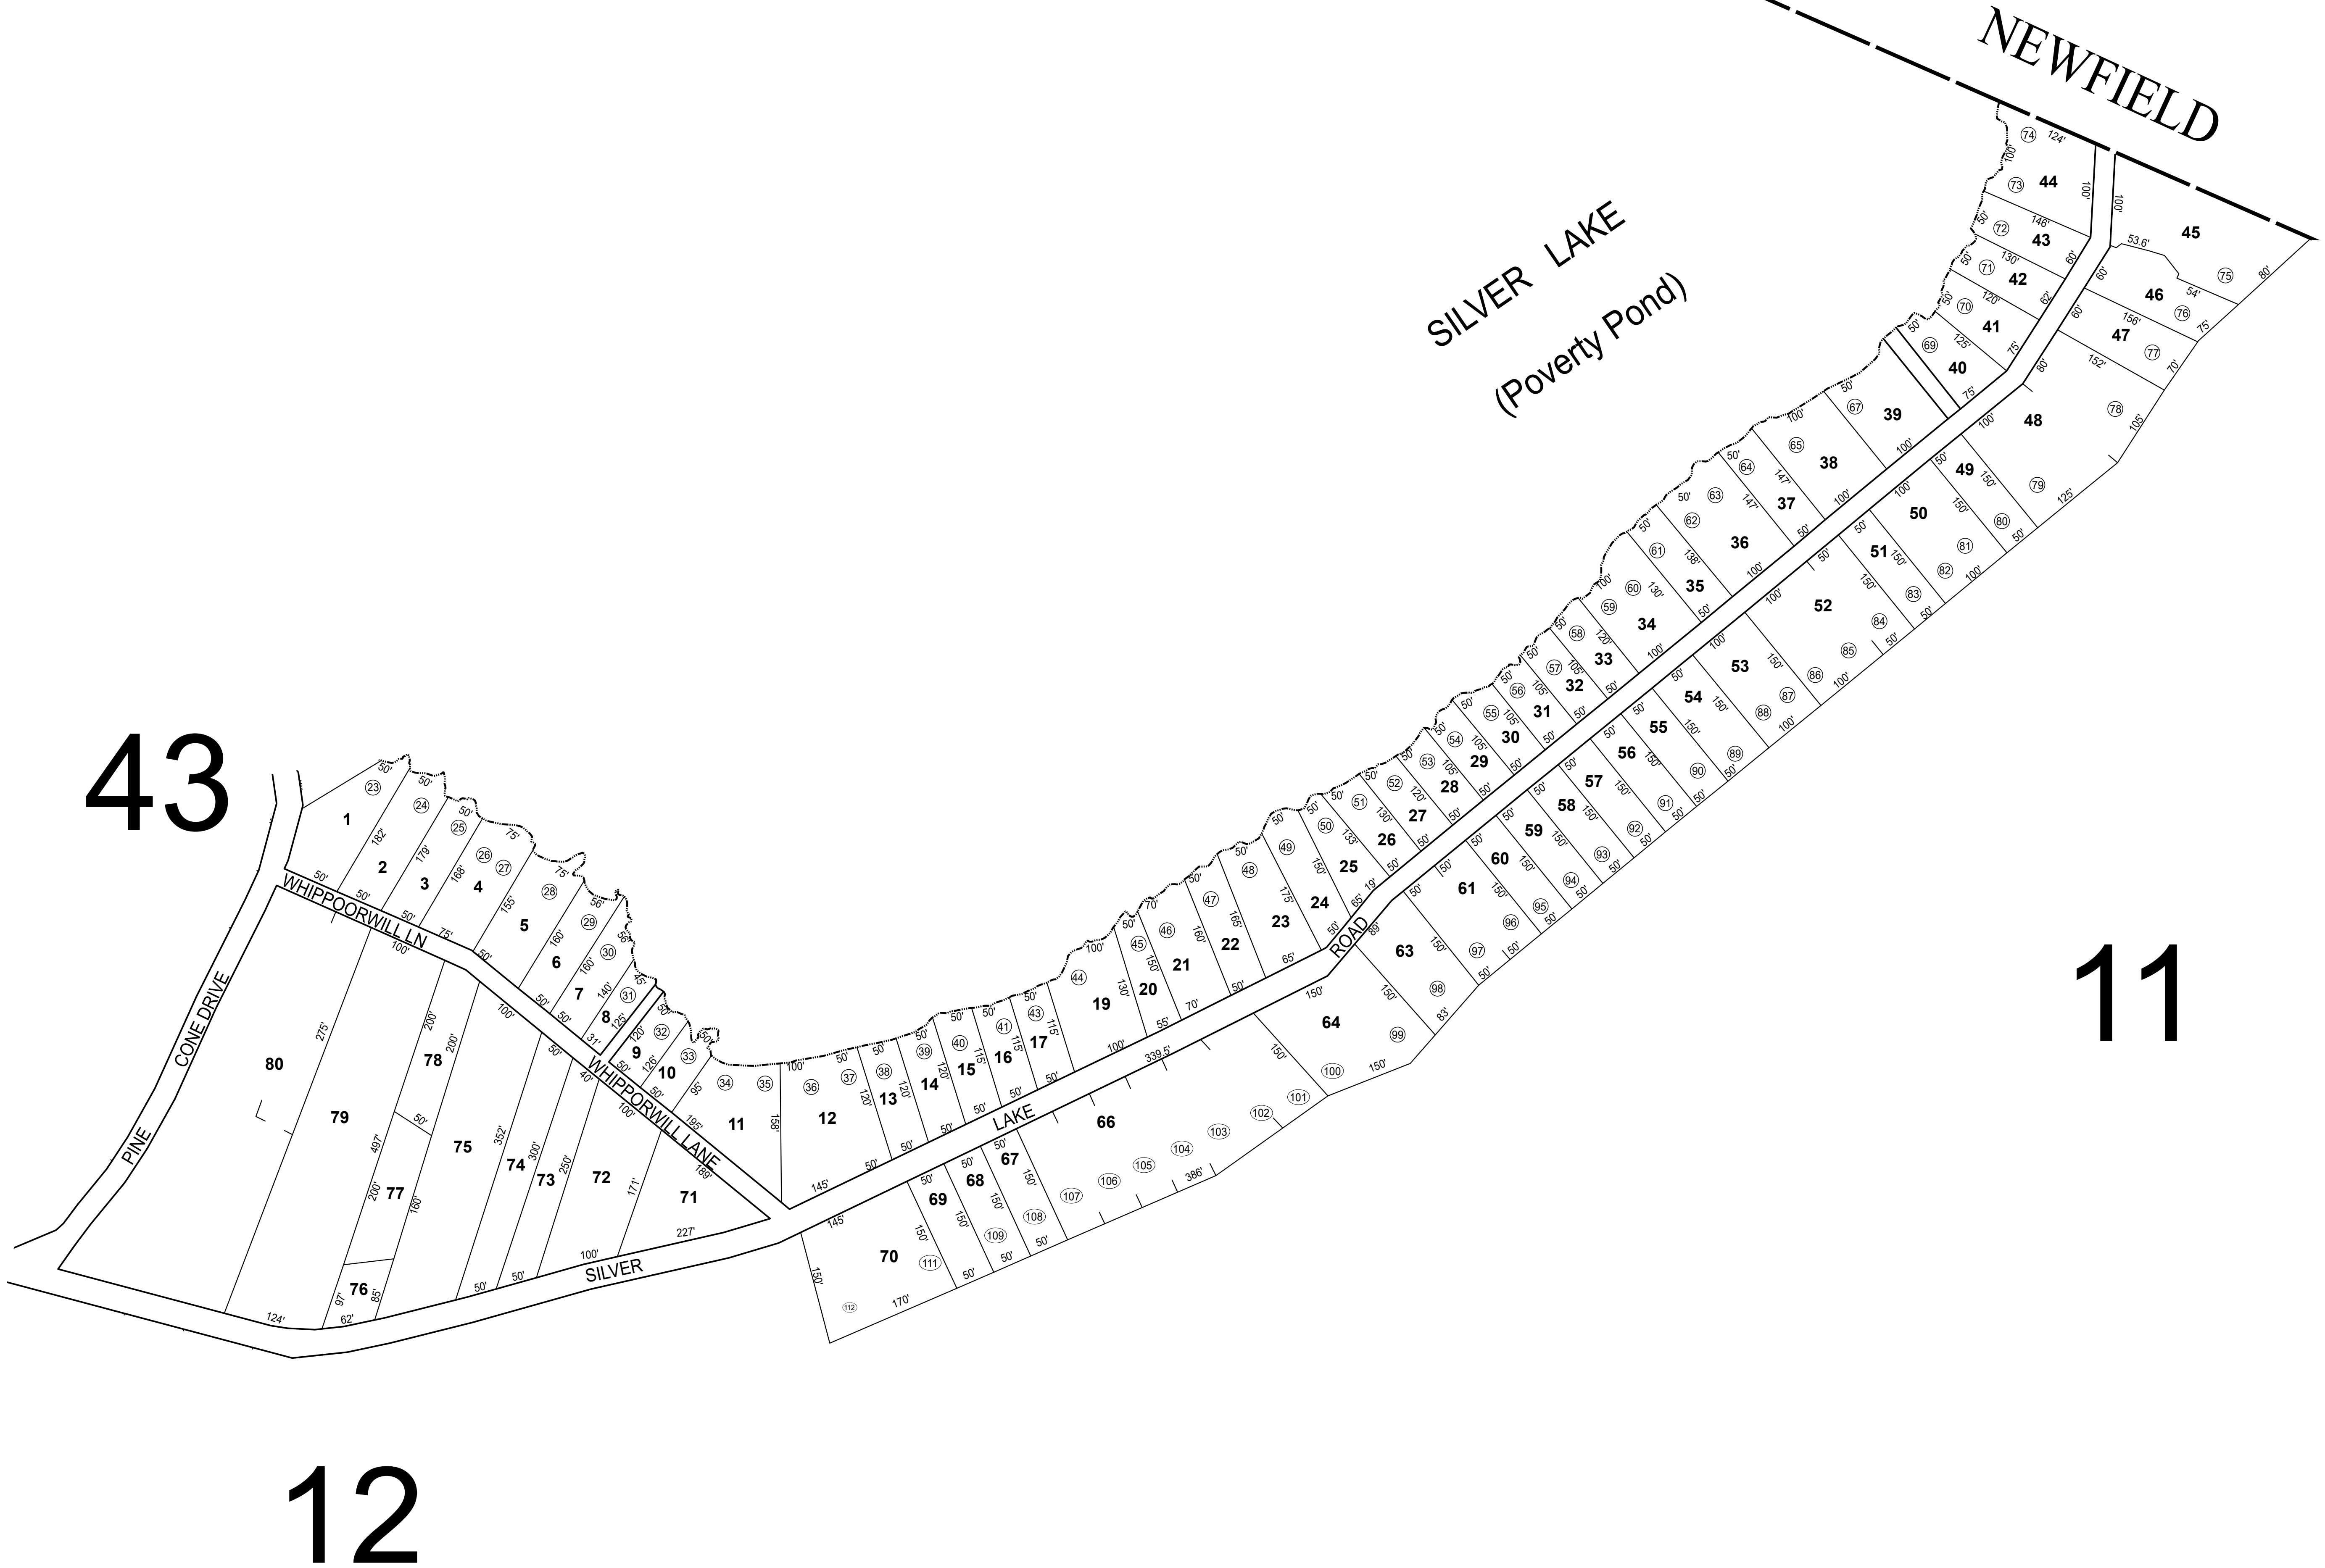

THIS MAP IS FOR ASSESSMENT PURPOSES. IT IS NOT VALID FOR LEGAL DESCRIPTION OR CONVEYANCE.

THE HORIZONTAL DATUM IS THE MAINE STATE PLANE COORDINATE SYSTEM, NAD 83.

ORIGINAL MAPPING BY JOHN E. O'DONNELL & ASSOCIATES AND JAMES H. THOMAS GIS SOLUTIONS OF MAINE.



REVISED & REPRINTED BY


CAI Technologies
Precision Mapping. Geospatial Solutions.

11 Pleasant Street, Littleton, NH 03561
800.322.4540 - www.cai-tech.com


LEGEND

ABUTTING MAP NO. **74**
PARCEL NUMBER **5**
PARCEL DIMENSIONS 100'

PARCELS - - - - -
SHORE - - - - -
TOWNLINE - - - - -
ROADS - - - - -

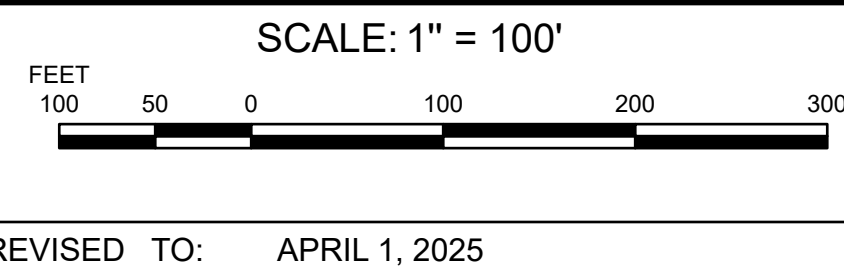

PROPERTY MAPS
SHAPLEIGH
MAINE

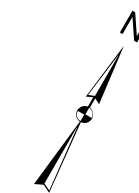

MAP NO.
44