

# MAP 47D MAP 40B

Tax Map  
40B

**TURNER**  
MAINE




### LEGEND




- PROPERTY LINE
- OLD PROPERTY LINE
- PUBLIC RIGHT-OF-WAY
- PRIVATE RIGHT-OF-WAY
- CITY/TOWN LIMIT
- EASEMENT
- UTILITY RIGHT-OF-WAY
- HYDROLOGY
- PARCEL NUMBER
- 1.25 AC ACREAGE
- 1.25 AC +/- CALCULATED ACREAGE
- 100 DIMENSION
- 10 SURVEY LOT NUMBER

FOR ASSESSMENT PURPOSES ONLY NOT FOR PROPERTY CONVEYANCES. THE TOWN OF TURNER AND ITS MAPPING CONTRACTORS ASSUME NO LEGAL RESPONSIBILITY FOR THE INFORMATION CONTAINED HEREIN.

ORIGINAL MAPPING BY JAMES W. SEWELL COMPANY OLD TOWN, MAINE

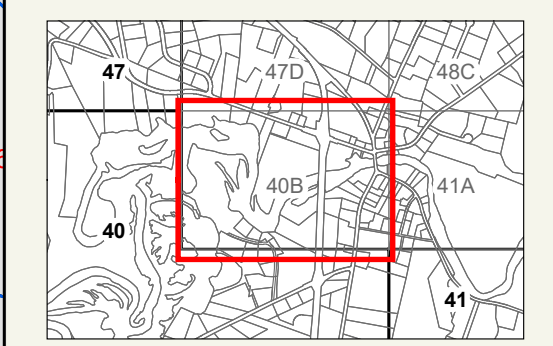


### SHEET INDEX

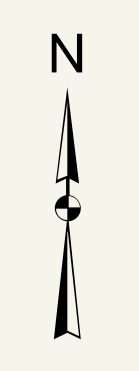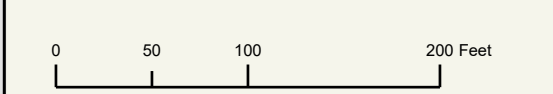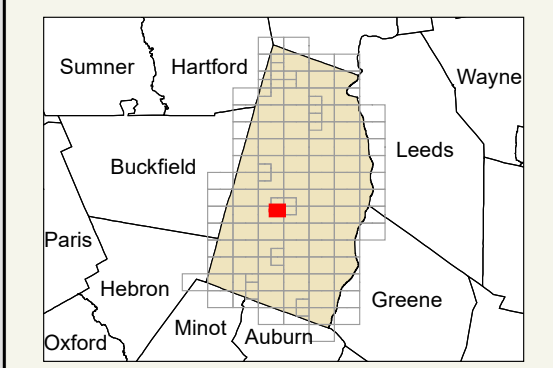

Previous Revisions:  
 4-1-2010 4-1-2011 4-1-2014  
 4-1-2015 4-1-2016 4-1-2017  
 4-1-2019 4-1-2020 4-1-2021

Updated as of April 1, 2023

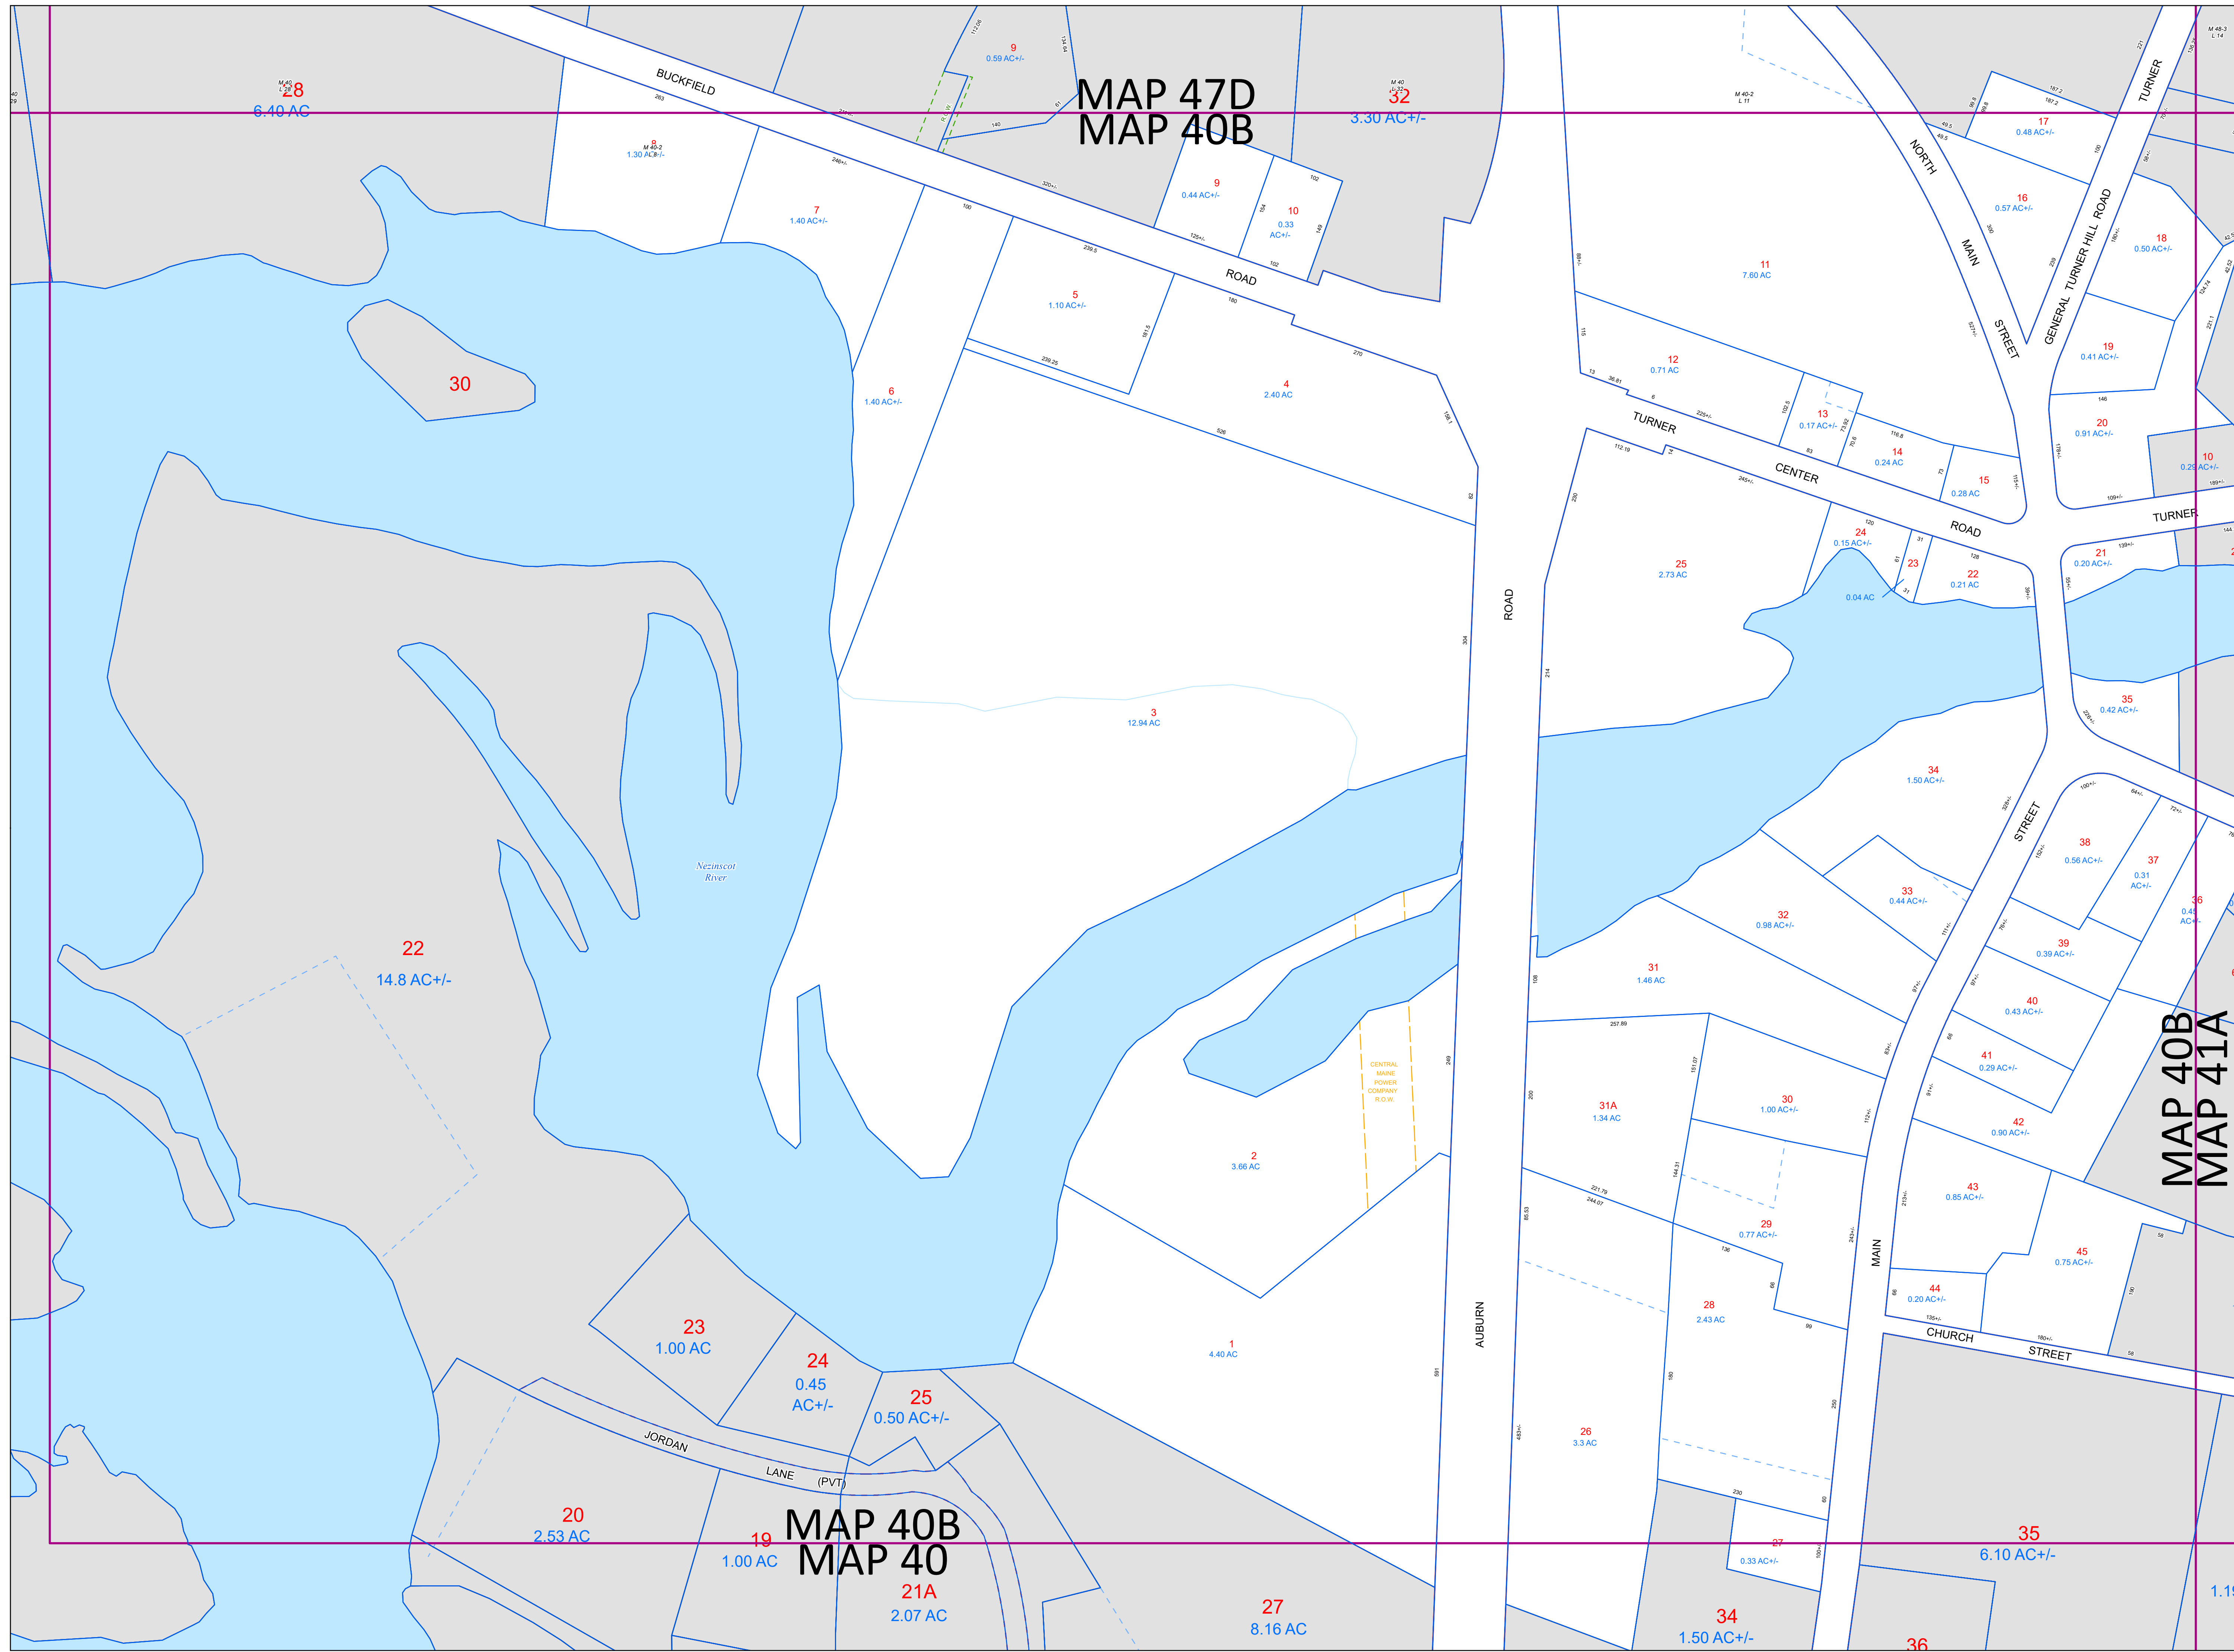

MAP 40B  
MAP 41A

MAP 40B  
MAP 40

MAP 40B  
MAP 40

1.1