

Tax Map
86

TURNER
MAINE




LEGEND




- PROPERTY LINE
- OLD PROPERTY LINE
- PUBLIC RIGHT-OF-WAY
- PRIVATE RIGHT-OF-WAY
- CITY/TOWN LIMIT
- EASEMENT
- UTILITY RIGHT-OF-WAY
- HYDROLOGY
- 3 PARCEL NUMBER
- 1.25 AC ACREAGE
- 1.25 AC +/- CALCULATED ACREAGE
- 160 DIMENSION
- 7 SURVEY LOT NUMBER

FOR ASSESSMENT PURPOSES ONLY NOT FOR PROPERTY CONVEYANCES. THE TOWN OF TURNER AND ITS MAPPING CONTRACTORS ASSUME NO LEGAL RESPONSIBILITY FOR THE INFORMATION CONTAINED HEREIN.

ORIGINAL MAPPING BY
JAMES W. SEWALL COMPANY
OLD TOWN, MAINE


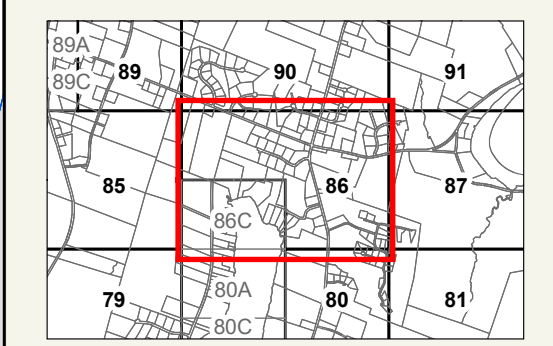


SHEET INDEX

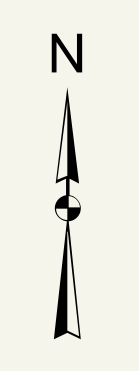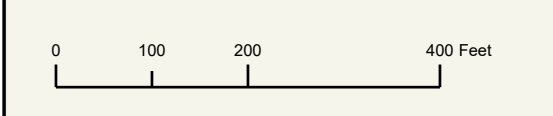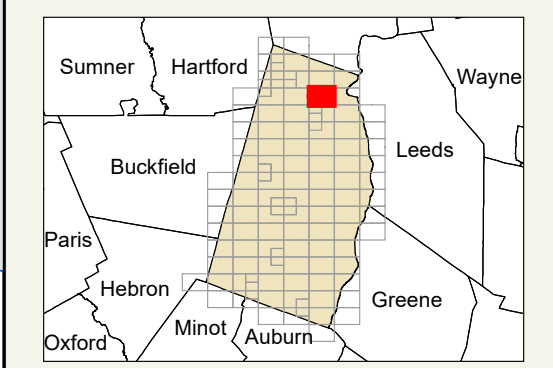

Previous Revisions:
 4-1-2010 4-1-2011 4-1-2014
 4-1-2015 4-1-2016 4-1-2017
 4-1-2019 4-1-2020 4-1-2021

Updated as of April 1, 2023

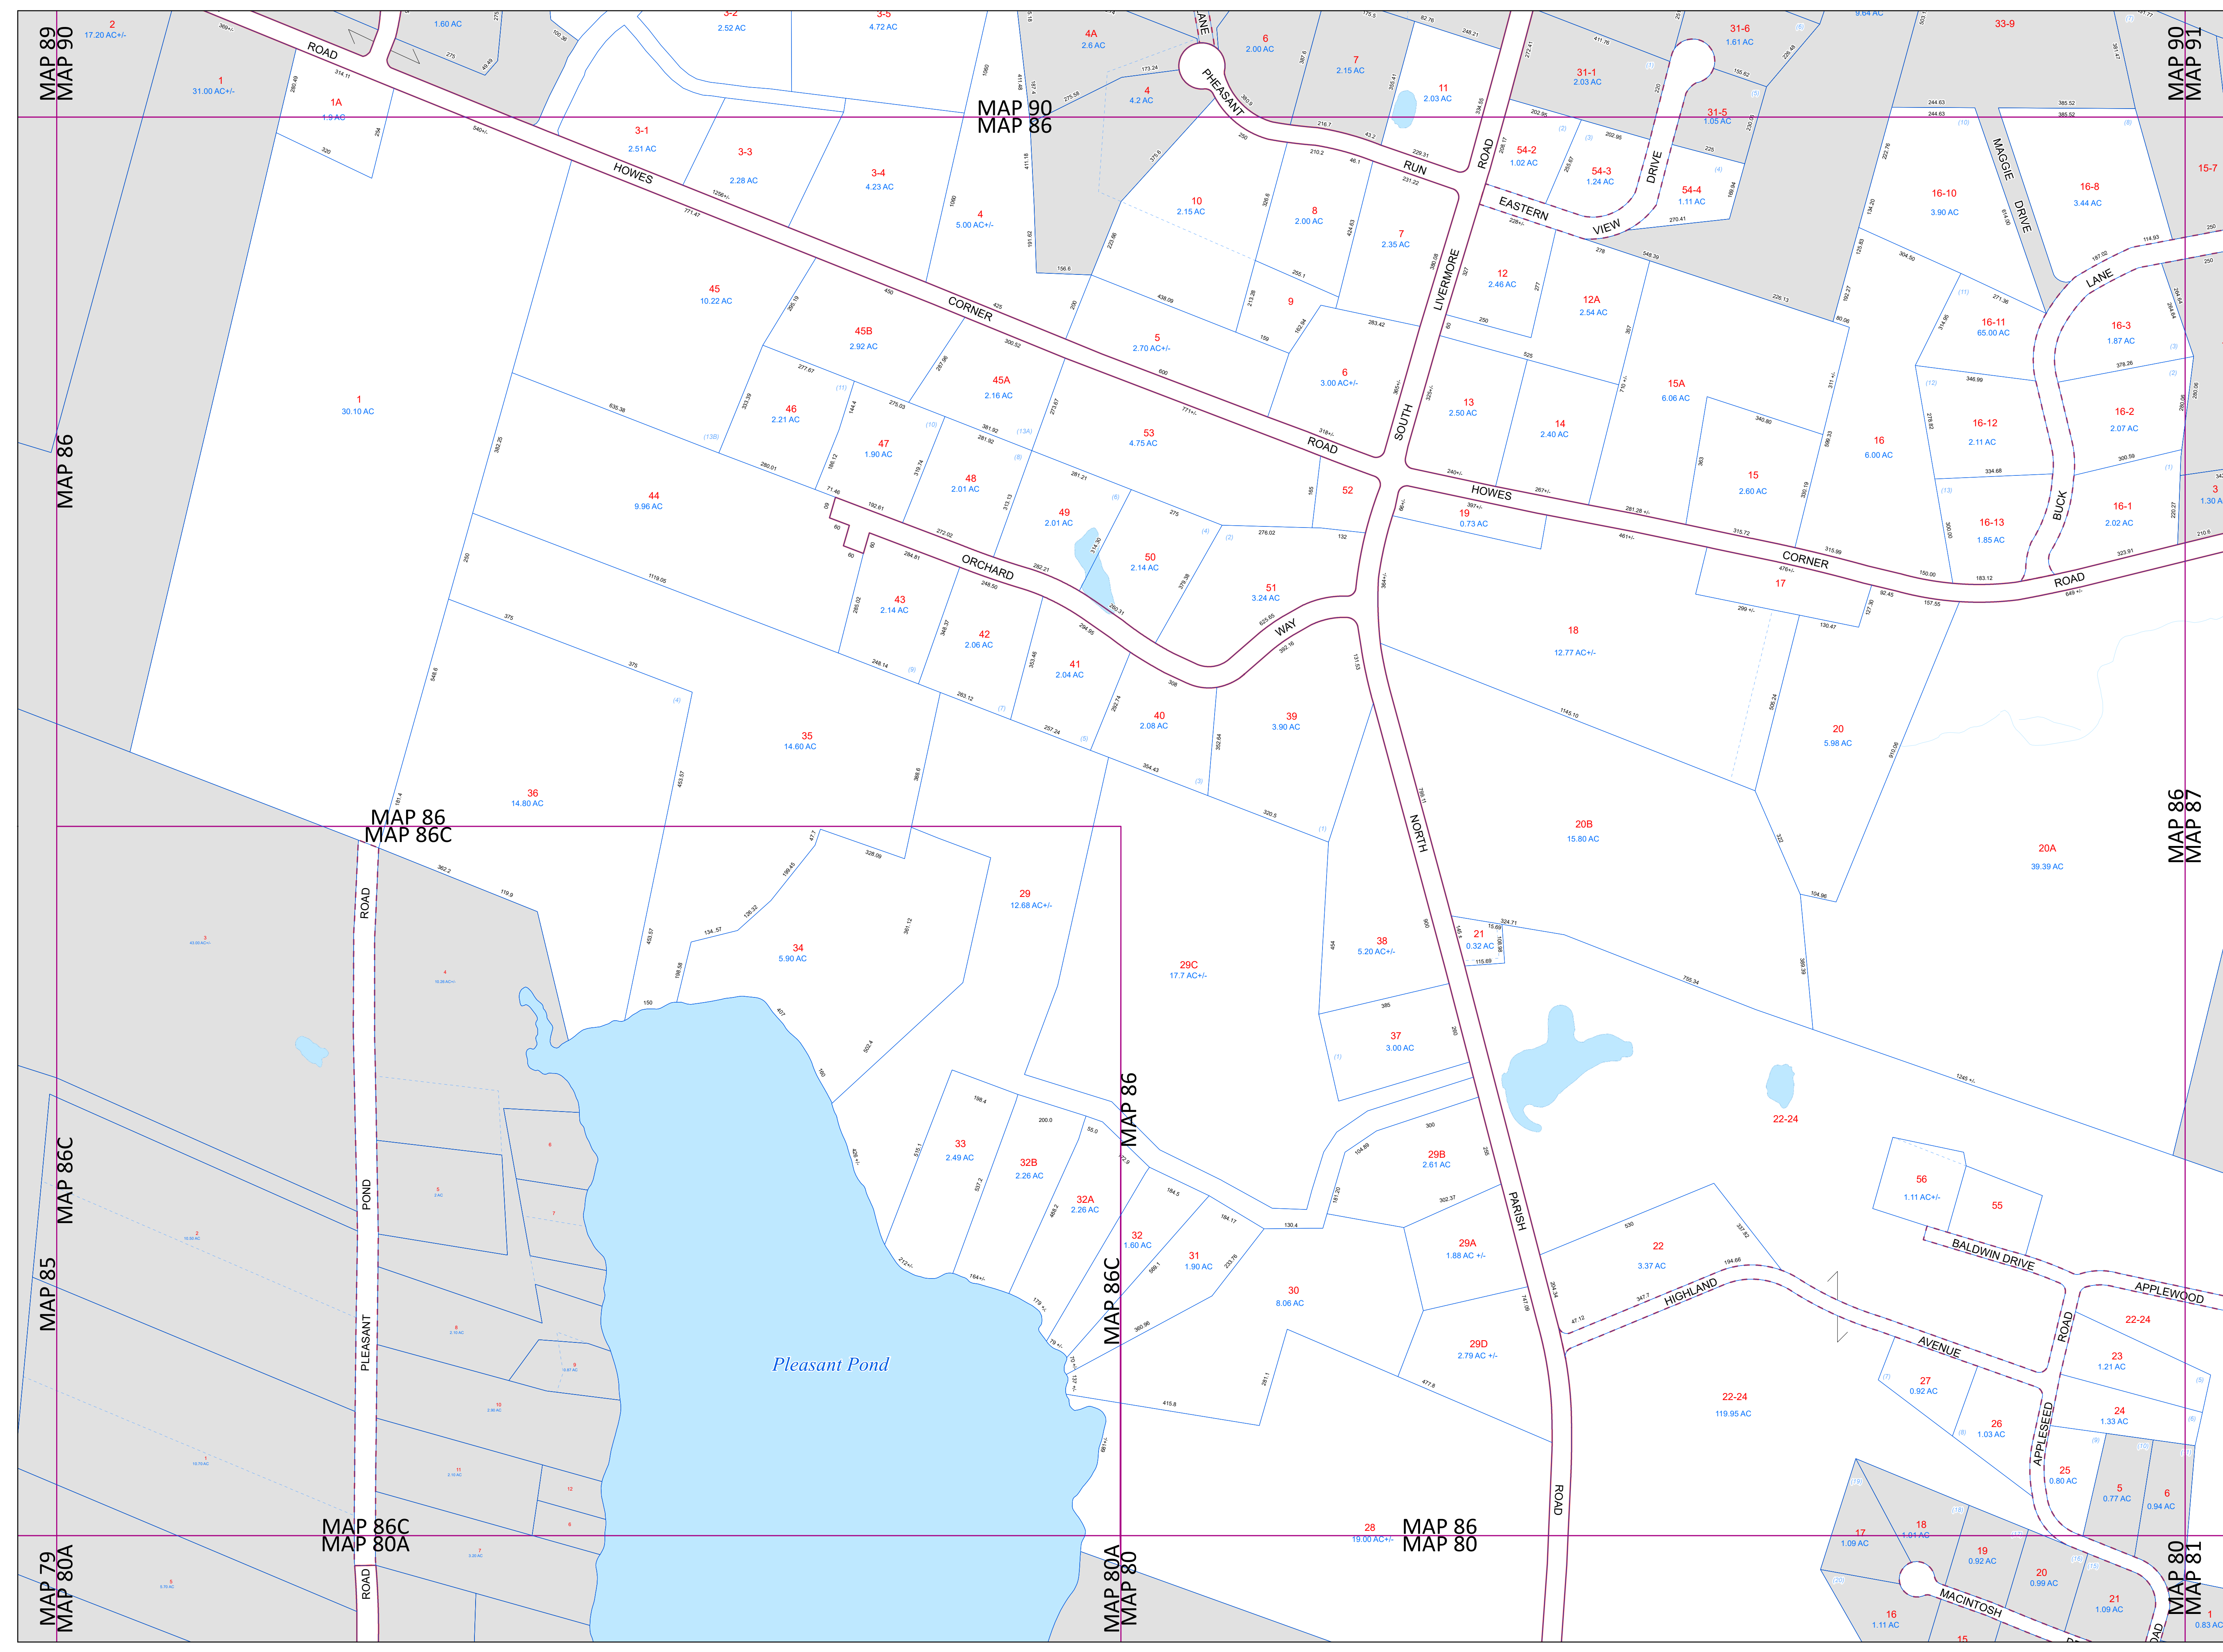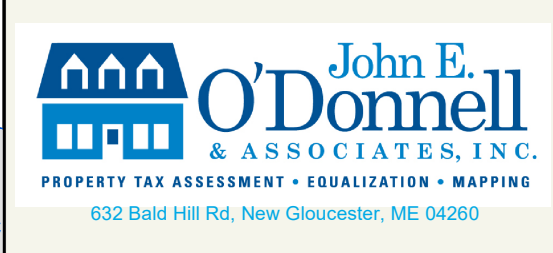

MAP 89
MAP 90

MAP 90
MAP 86

MAP 90
MAP 91

MAP 86

MAP 86
MAP 86C

MAP 86
MAP 87

MAP 85
MAP 86C

MAP 79
MAP 80A

MAP 86C
MAP 80A

MAP 86

MAP 86C

MAP 80A
MAP 80

MAP 86
MAP 80

MAP 80
MAP 81