


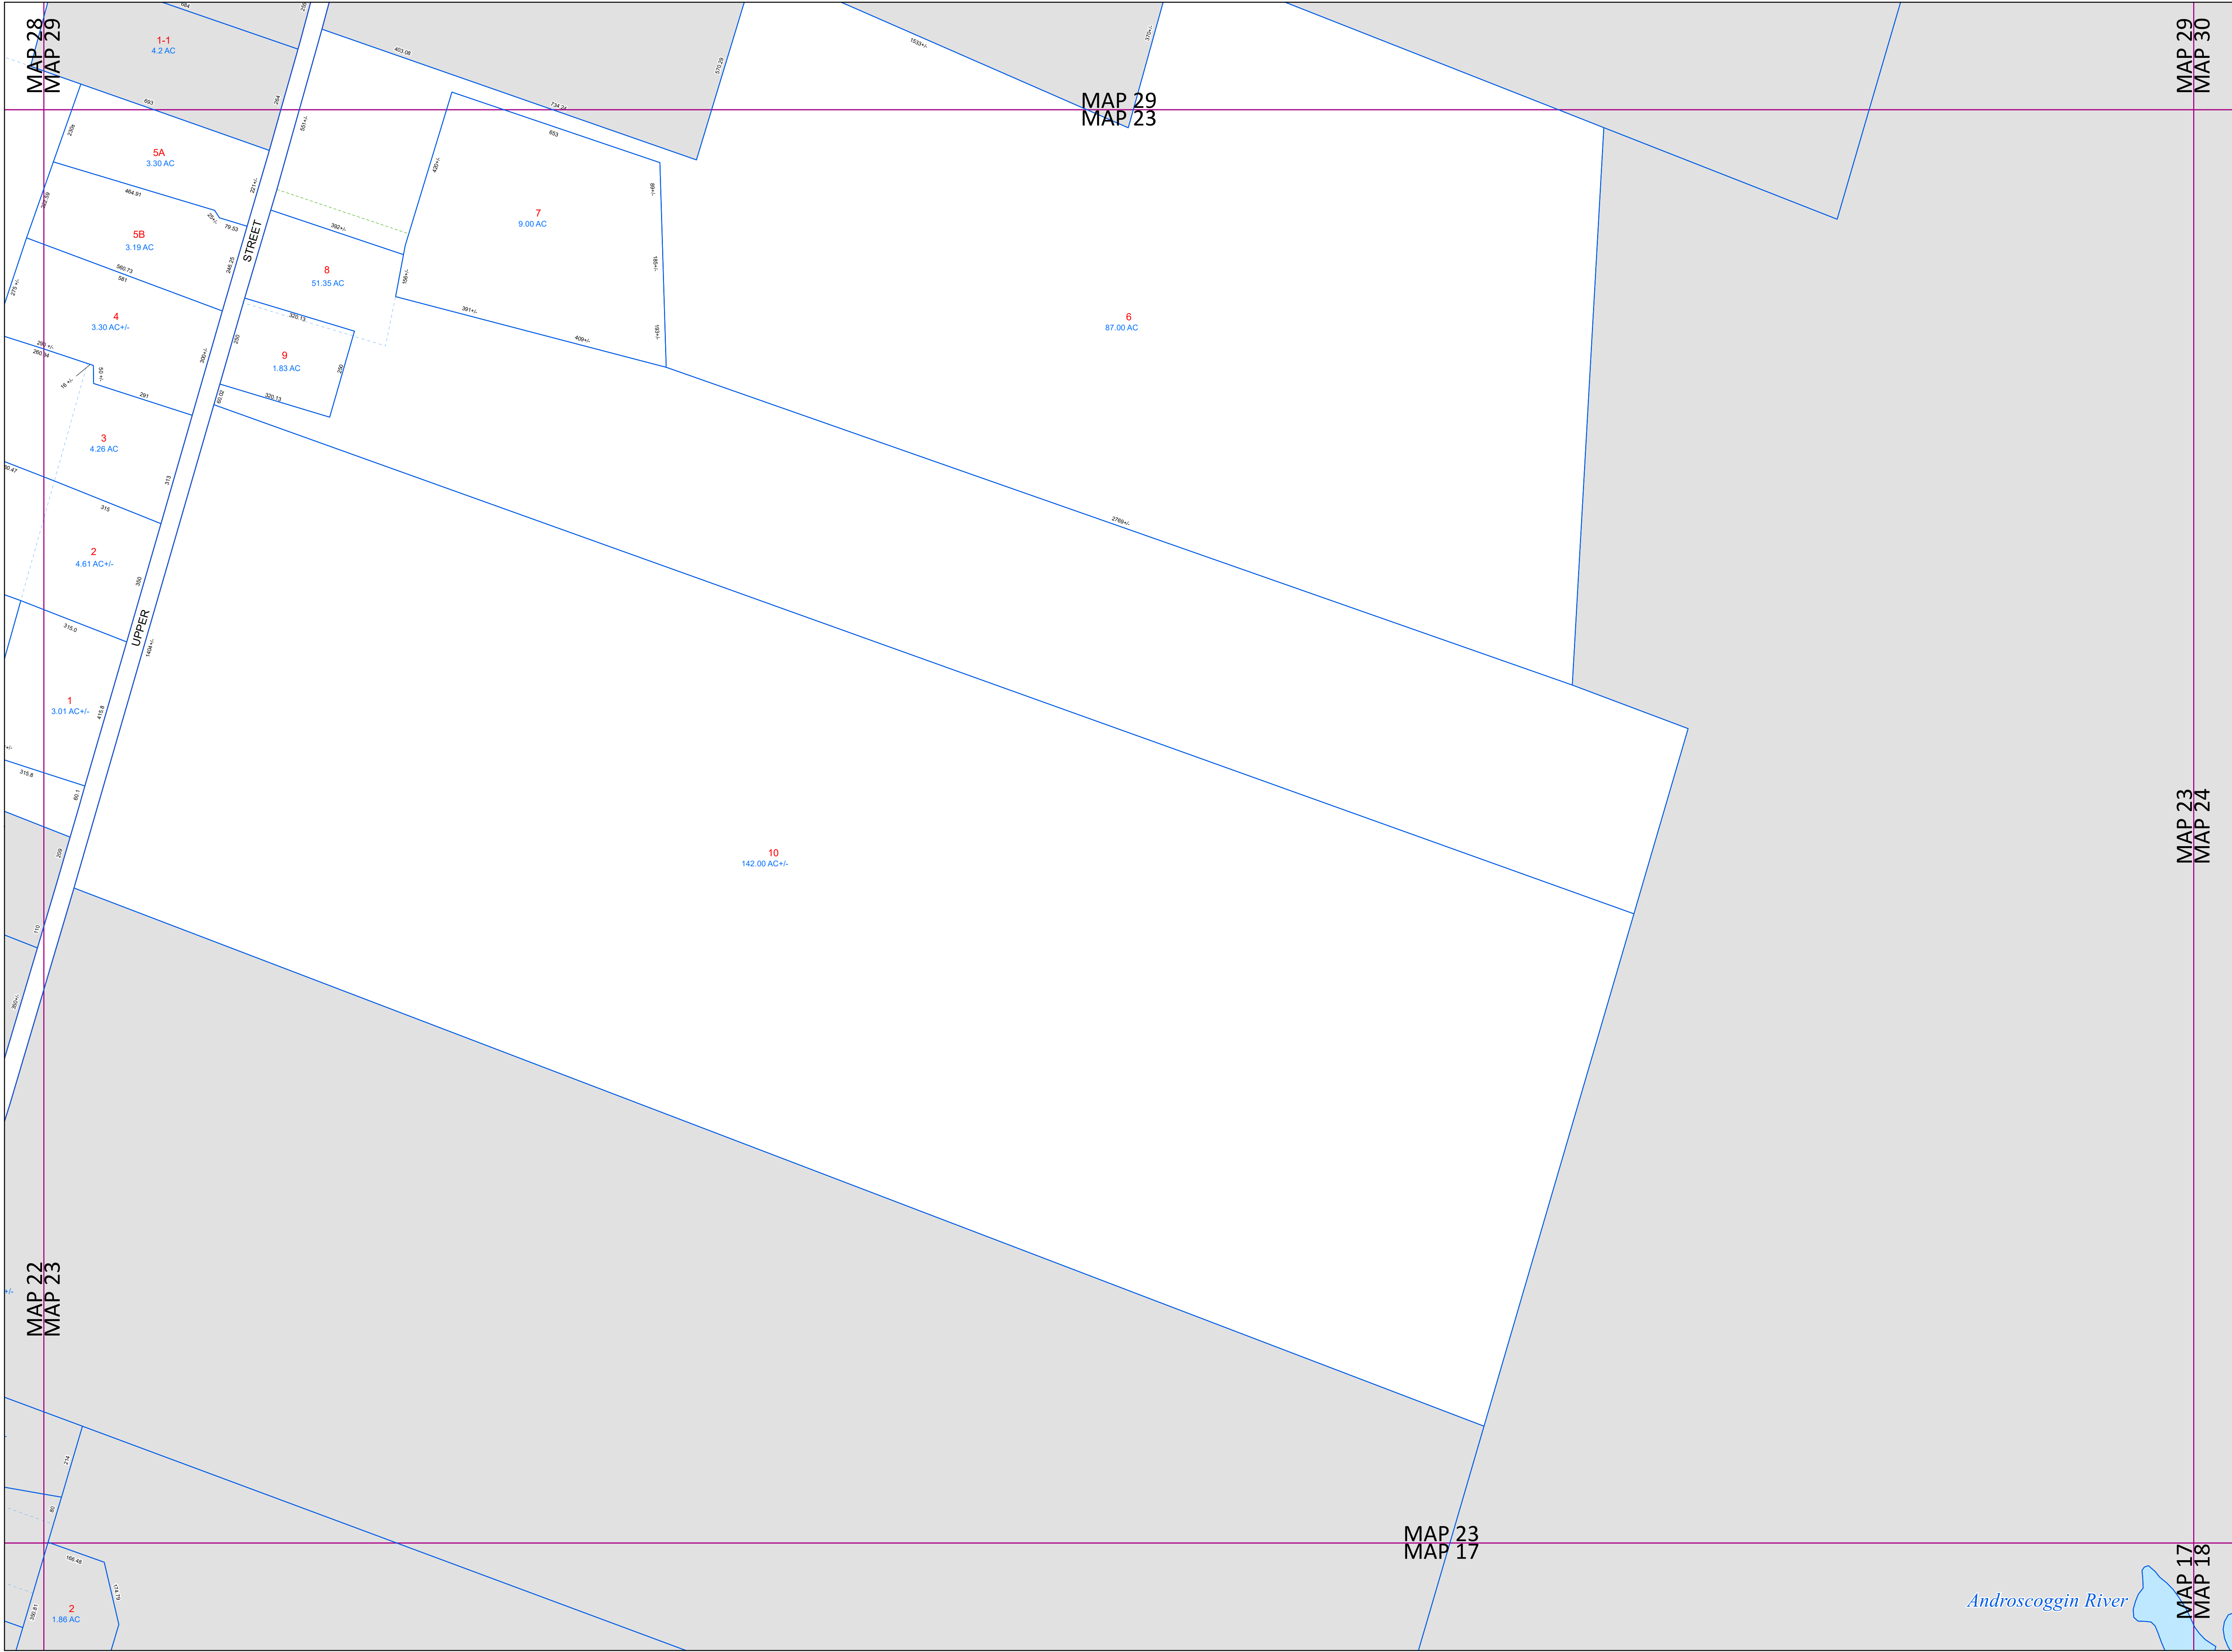

Tax Map
23





TURNER
MAINE



- LEGEND**
- PROPERTY LINE
 - OLD PROPERTY LINE
 - PUBLIC RIGHT-OF-WAY
 - PRIVATE RIGHT-OF-WAY
 - CITY/TOWN LIMIT
 - EASEMENT
 - UTILITY RIGHT-OF-WAY
 - HYDROLOGY
 - 3 PARCEL NUMBER
 - 1.25 AC ACREAGE
 - 1.25 AC +/- CALCULATED ACREAGE
 - 160 DIMENSION
 - (2) SURVEY LOT NUMBER

FOR ASSESSMENT PURPOSES ONLY NOT FOR
PROPERTY CONVEYANCES. THE TOWN OF
TURNER AND ITS MAPPING CONTRACTORS
ASSUME NO LEGAL RESPONSIBILITY FOR THE
INFORMATION CONTAINED HEREIN.

ORIGINAL MAPPING BY
JAMES W. SEWALL COMPANY
OLD TOWN, MAINE

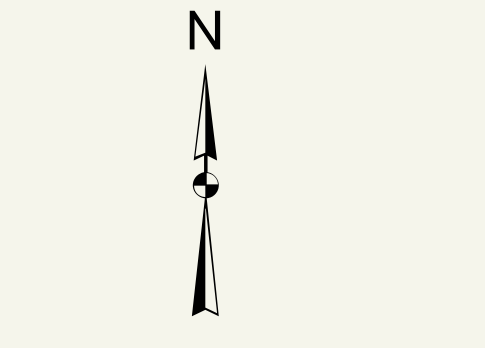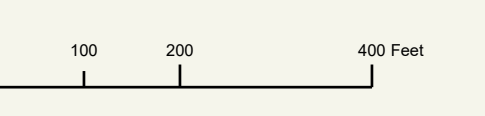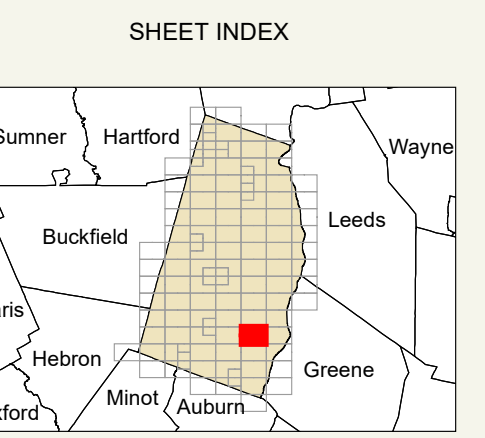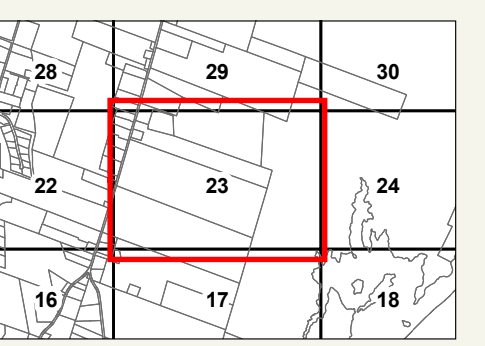

Previous Revisions:

4-1-2010	4-1-2011	4-1-2014
4-1-2015	4-1-2016	4-1-2017
4-1-2019	4-1-2020	4-1-2021

Revised as of April 1, 2025

