


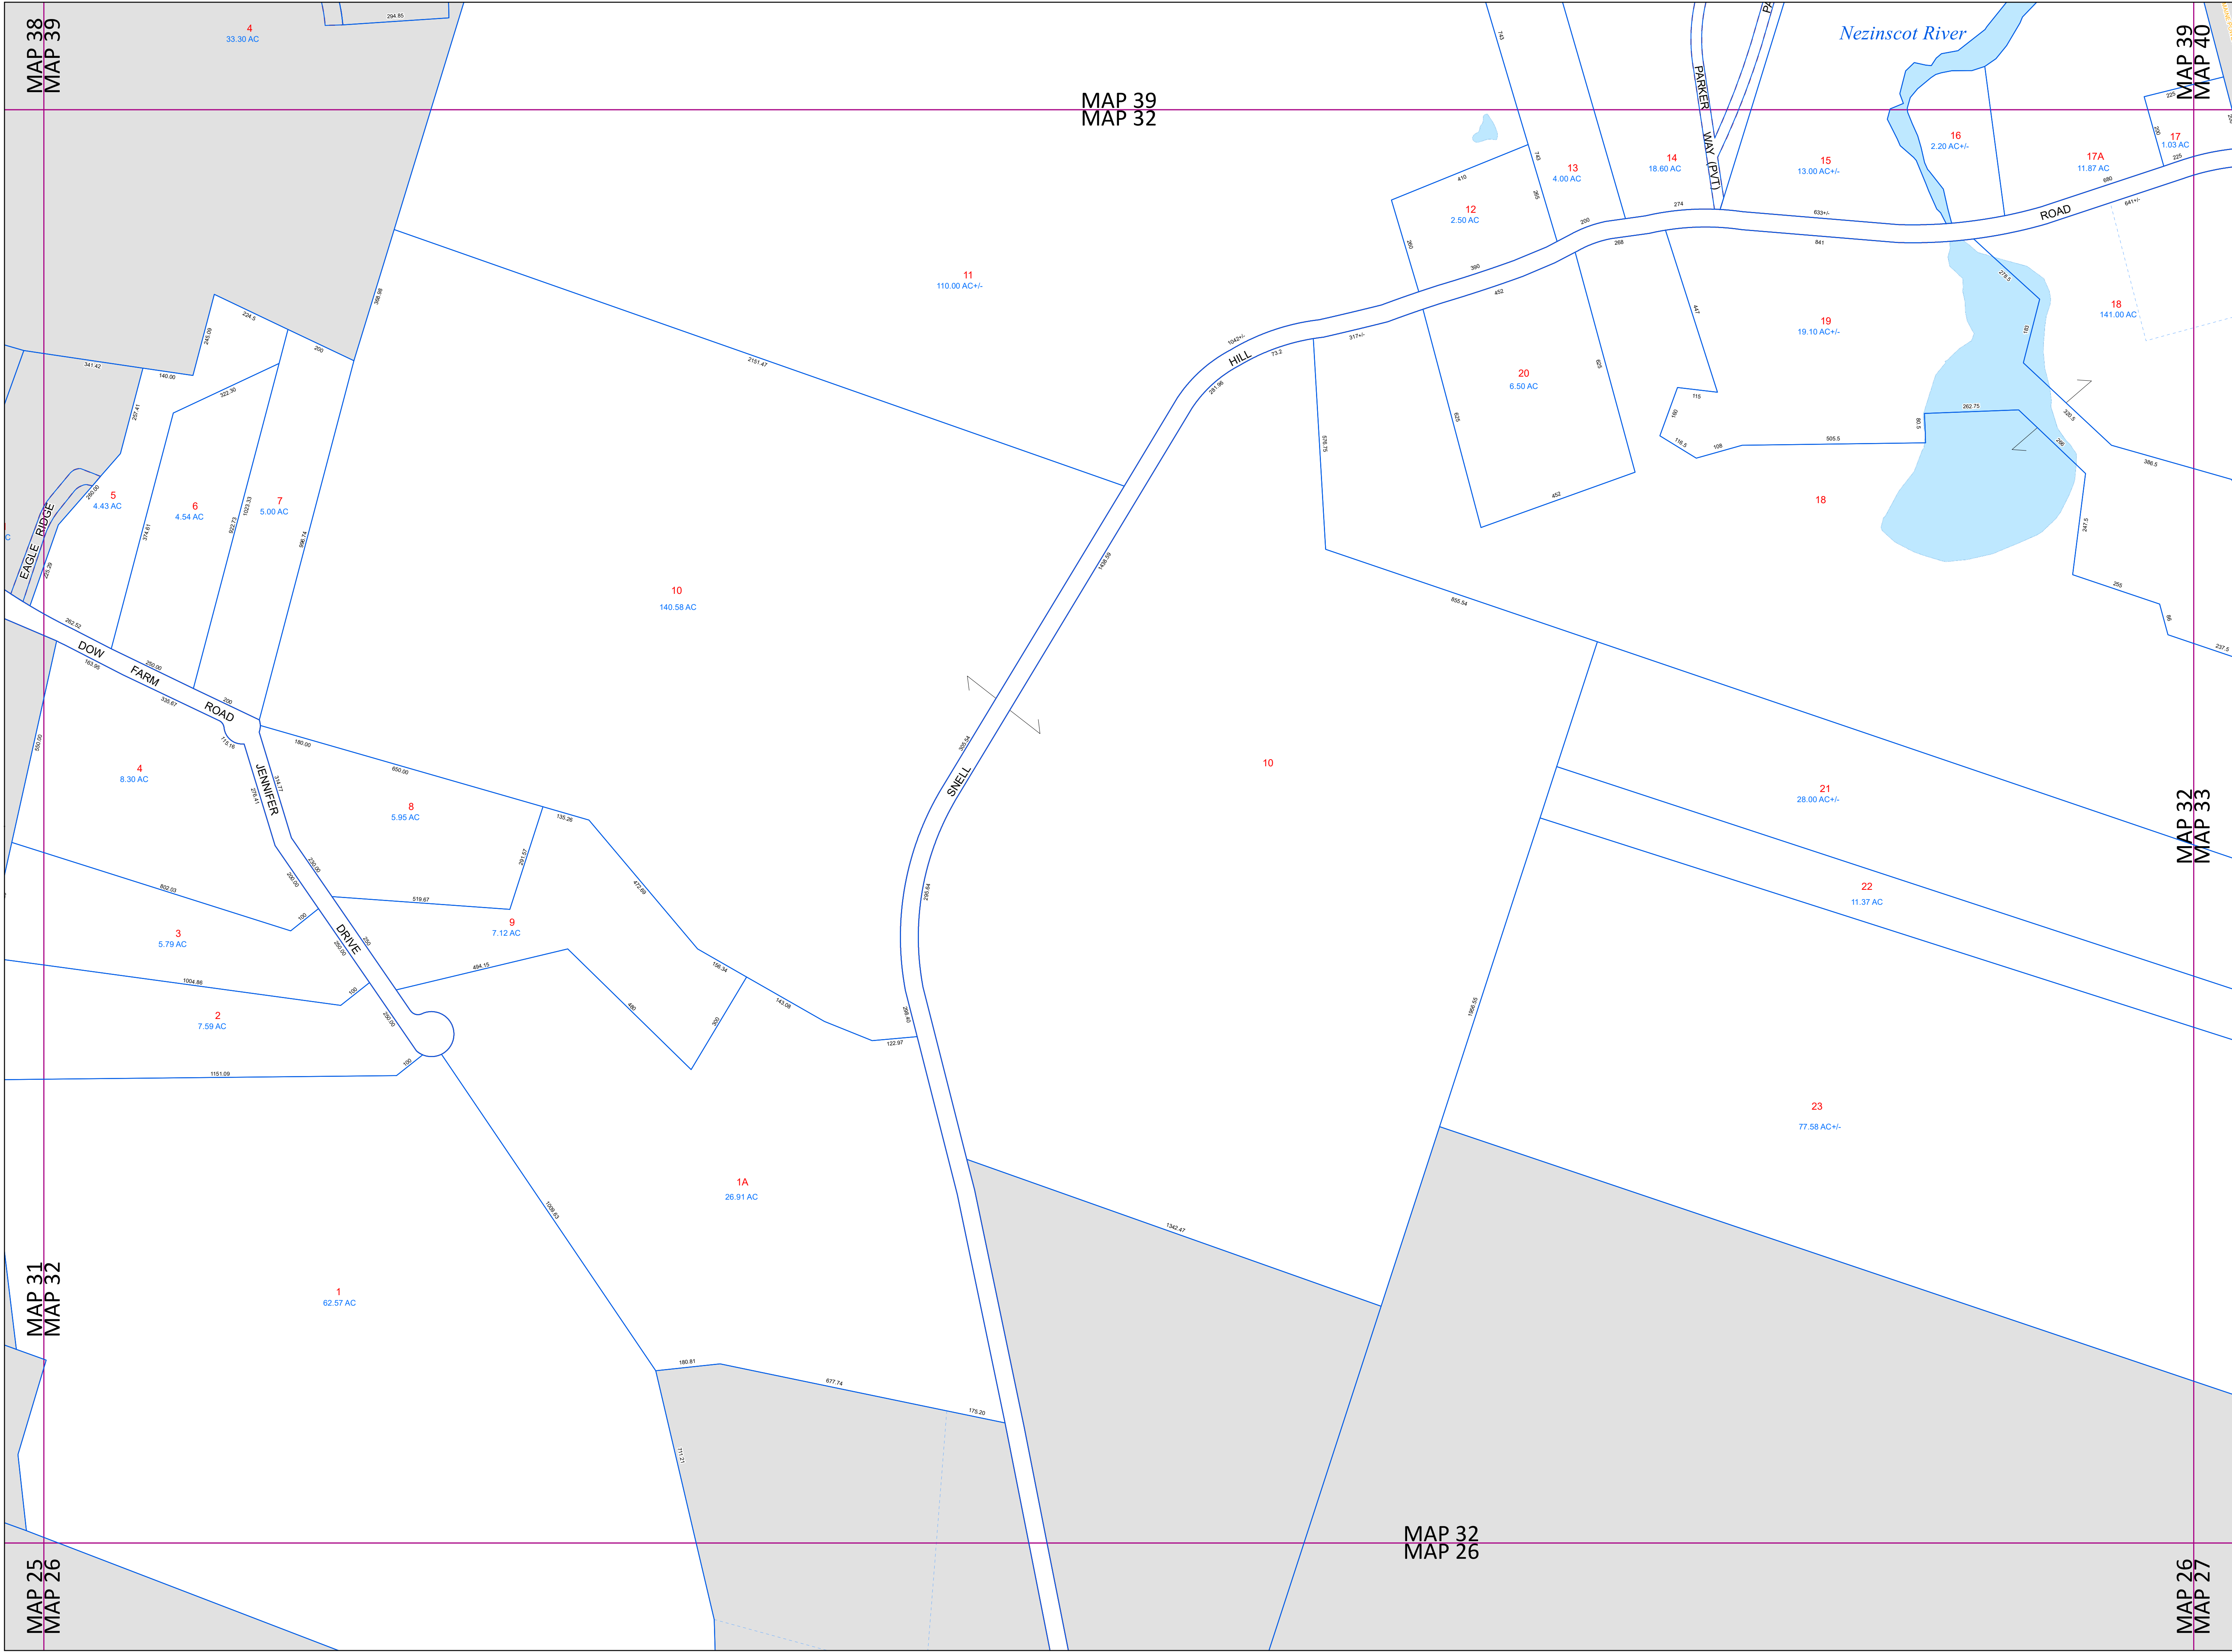

Tax Map  
32

TURNER  
MAINE



LEGEND

PROPERTY LINE

OLD PROPERTY LINE

PUBLIC RIGHT-OF-WAY

PRIVATE RIGHT-OF-WAY

CITY/TOWN LIMIT

EASEMENT

UTILITY RIGHT-OF-WAY

HYDROLOGY

PARCEL NUMBER

ACREAGE


CALCULATED ACREAGE

DIMENSION


SURVEY LOT NUMBER

FOR ASSESSMENT PURPOSES ONLY NOT FOR PROPERTY CONVEYANCES. THE TOWN OF TURNER AND ITS MAPPING CONTRACTORS ASSUME NO LEGAL RESPONSIBILITY FOR THE INFORMATION CONTAINED HEREIN.

ORIGINAL MAPPING BY  
JAMES W. SEWALL COMPANY  
OLD TOWN, MAINE

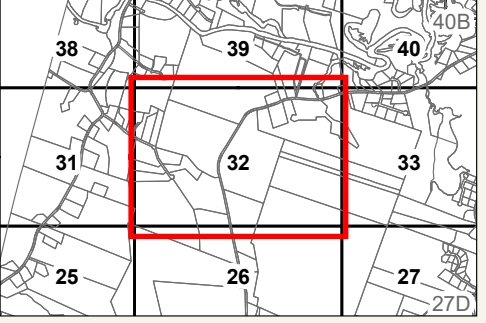

SHEET INDEX

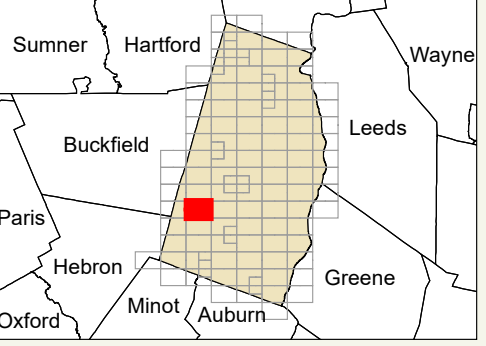

Sumner  
Hartford  
Wayne  
Buckfield  
Leeds  
Paris  
Hebron  
Greene  
Oxford  
Minot  
Auburn

0100200400Feet

N

Previous Revisions:

4-1-2010

4-1-2011

4-1-2014

4-1-2015

4-1-2016


4-1-2017

4-1-2019

4-1-2020

4-1-2021

Revised as of April 1, 2025

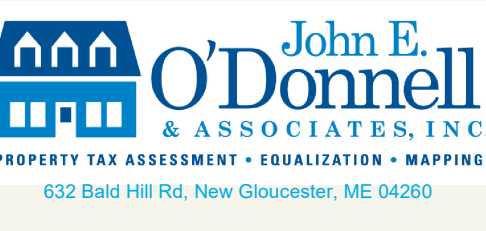

John E.  
O'Donnell  
& ASSOCIATES, INC.  
PROPERTY TAX ASSESSMENT • EQUALIZATION • MAPPING  
632 Bald Hill Rd., New Gloucester, ME 04260