


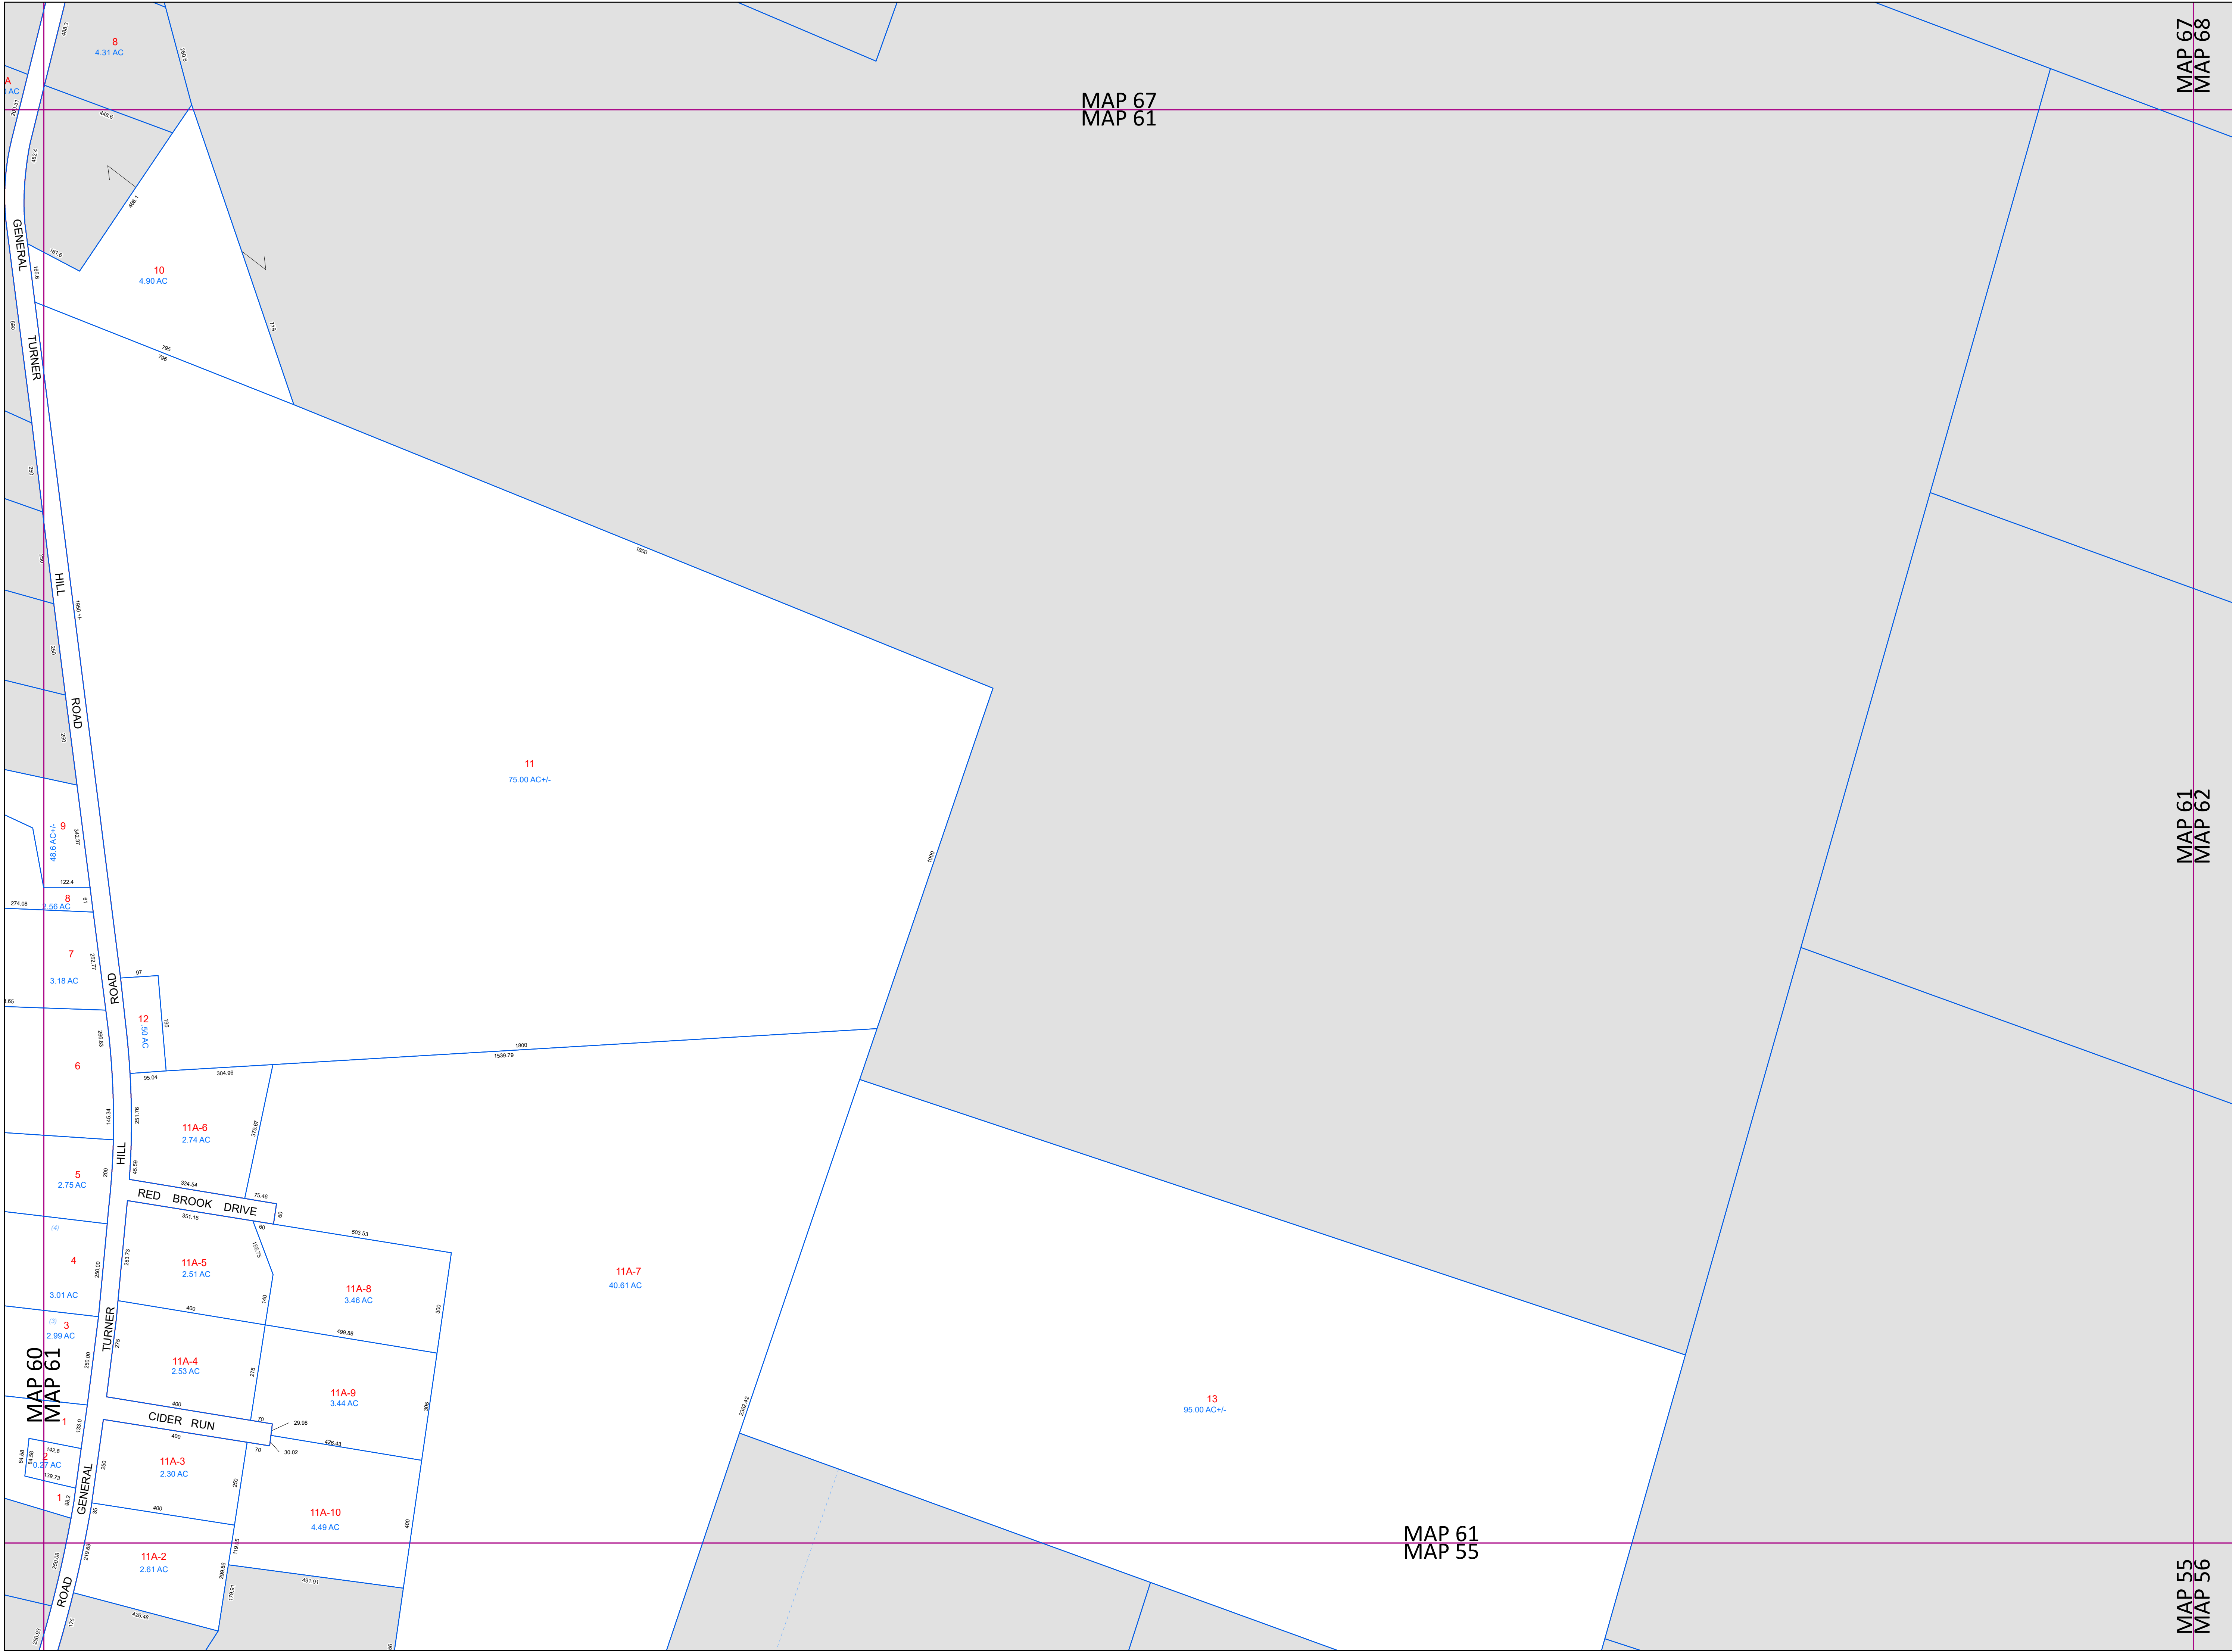

Tax Map
61

TURNER
MAINE



TOWN OF TURNER, MAINE
INC. 1786

LEGEND

PROPERTY LINE

OLD PROPERTY LINE

PUBLIC RIGHT-OF-WAY

PRIVATE RIGHT-OF-WAY

CITY/TOWN LIMIT

EASEMENT

UTILITY RIGHT-OF-WAY

HYDROLOGY

3
PARCEL NUMBER

1.25 AC
ACREAGE


1.25 AC +/-
CALCULATED ACREAGE

160
DIMENSION


(2)
SURVEY LOT NUMBER

FOR ASSESSMENT PURPOSES ONLY NOT FOR
PROPERTY CONVEYANCES. THE TOWN OF
TURNER AND ITS MAPPING CONTRACTORS
ASSUME NO LEGAL RESPONSIBILITY FOR THE
INFORMATION CONTAINED HEREIN.

ORIGINAL MAPPING BY
JAMES W. SEWALL COMPANY
OLD TOWN, MAINE

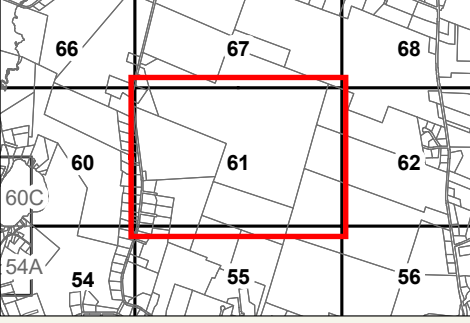

SHEET INDEX

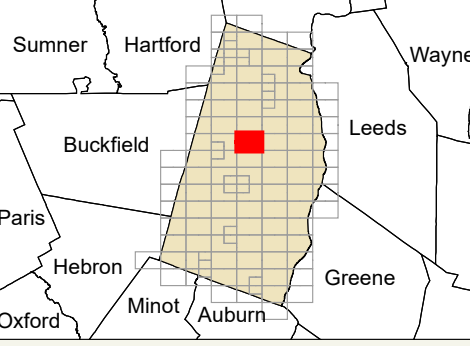

Regional Map showing location within Maine.

0 100 200 400 Feet



Previous Revisions:
4-1-2010 4-1-2011 4-1-2014
4-1-2015 4-1-2016 4-1-2017
4-1-2019 4-1-2020 4-1-2021

Revised as of April 1, 2025



John E.
O'Donnell
& ASSOCIATES, INC.
PROPERTY TAX ASSESSMENT • EQUALIZATION • MAPPING
632 Bald Hill Rd., New Gloucester, ME 04260