


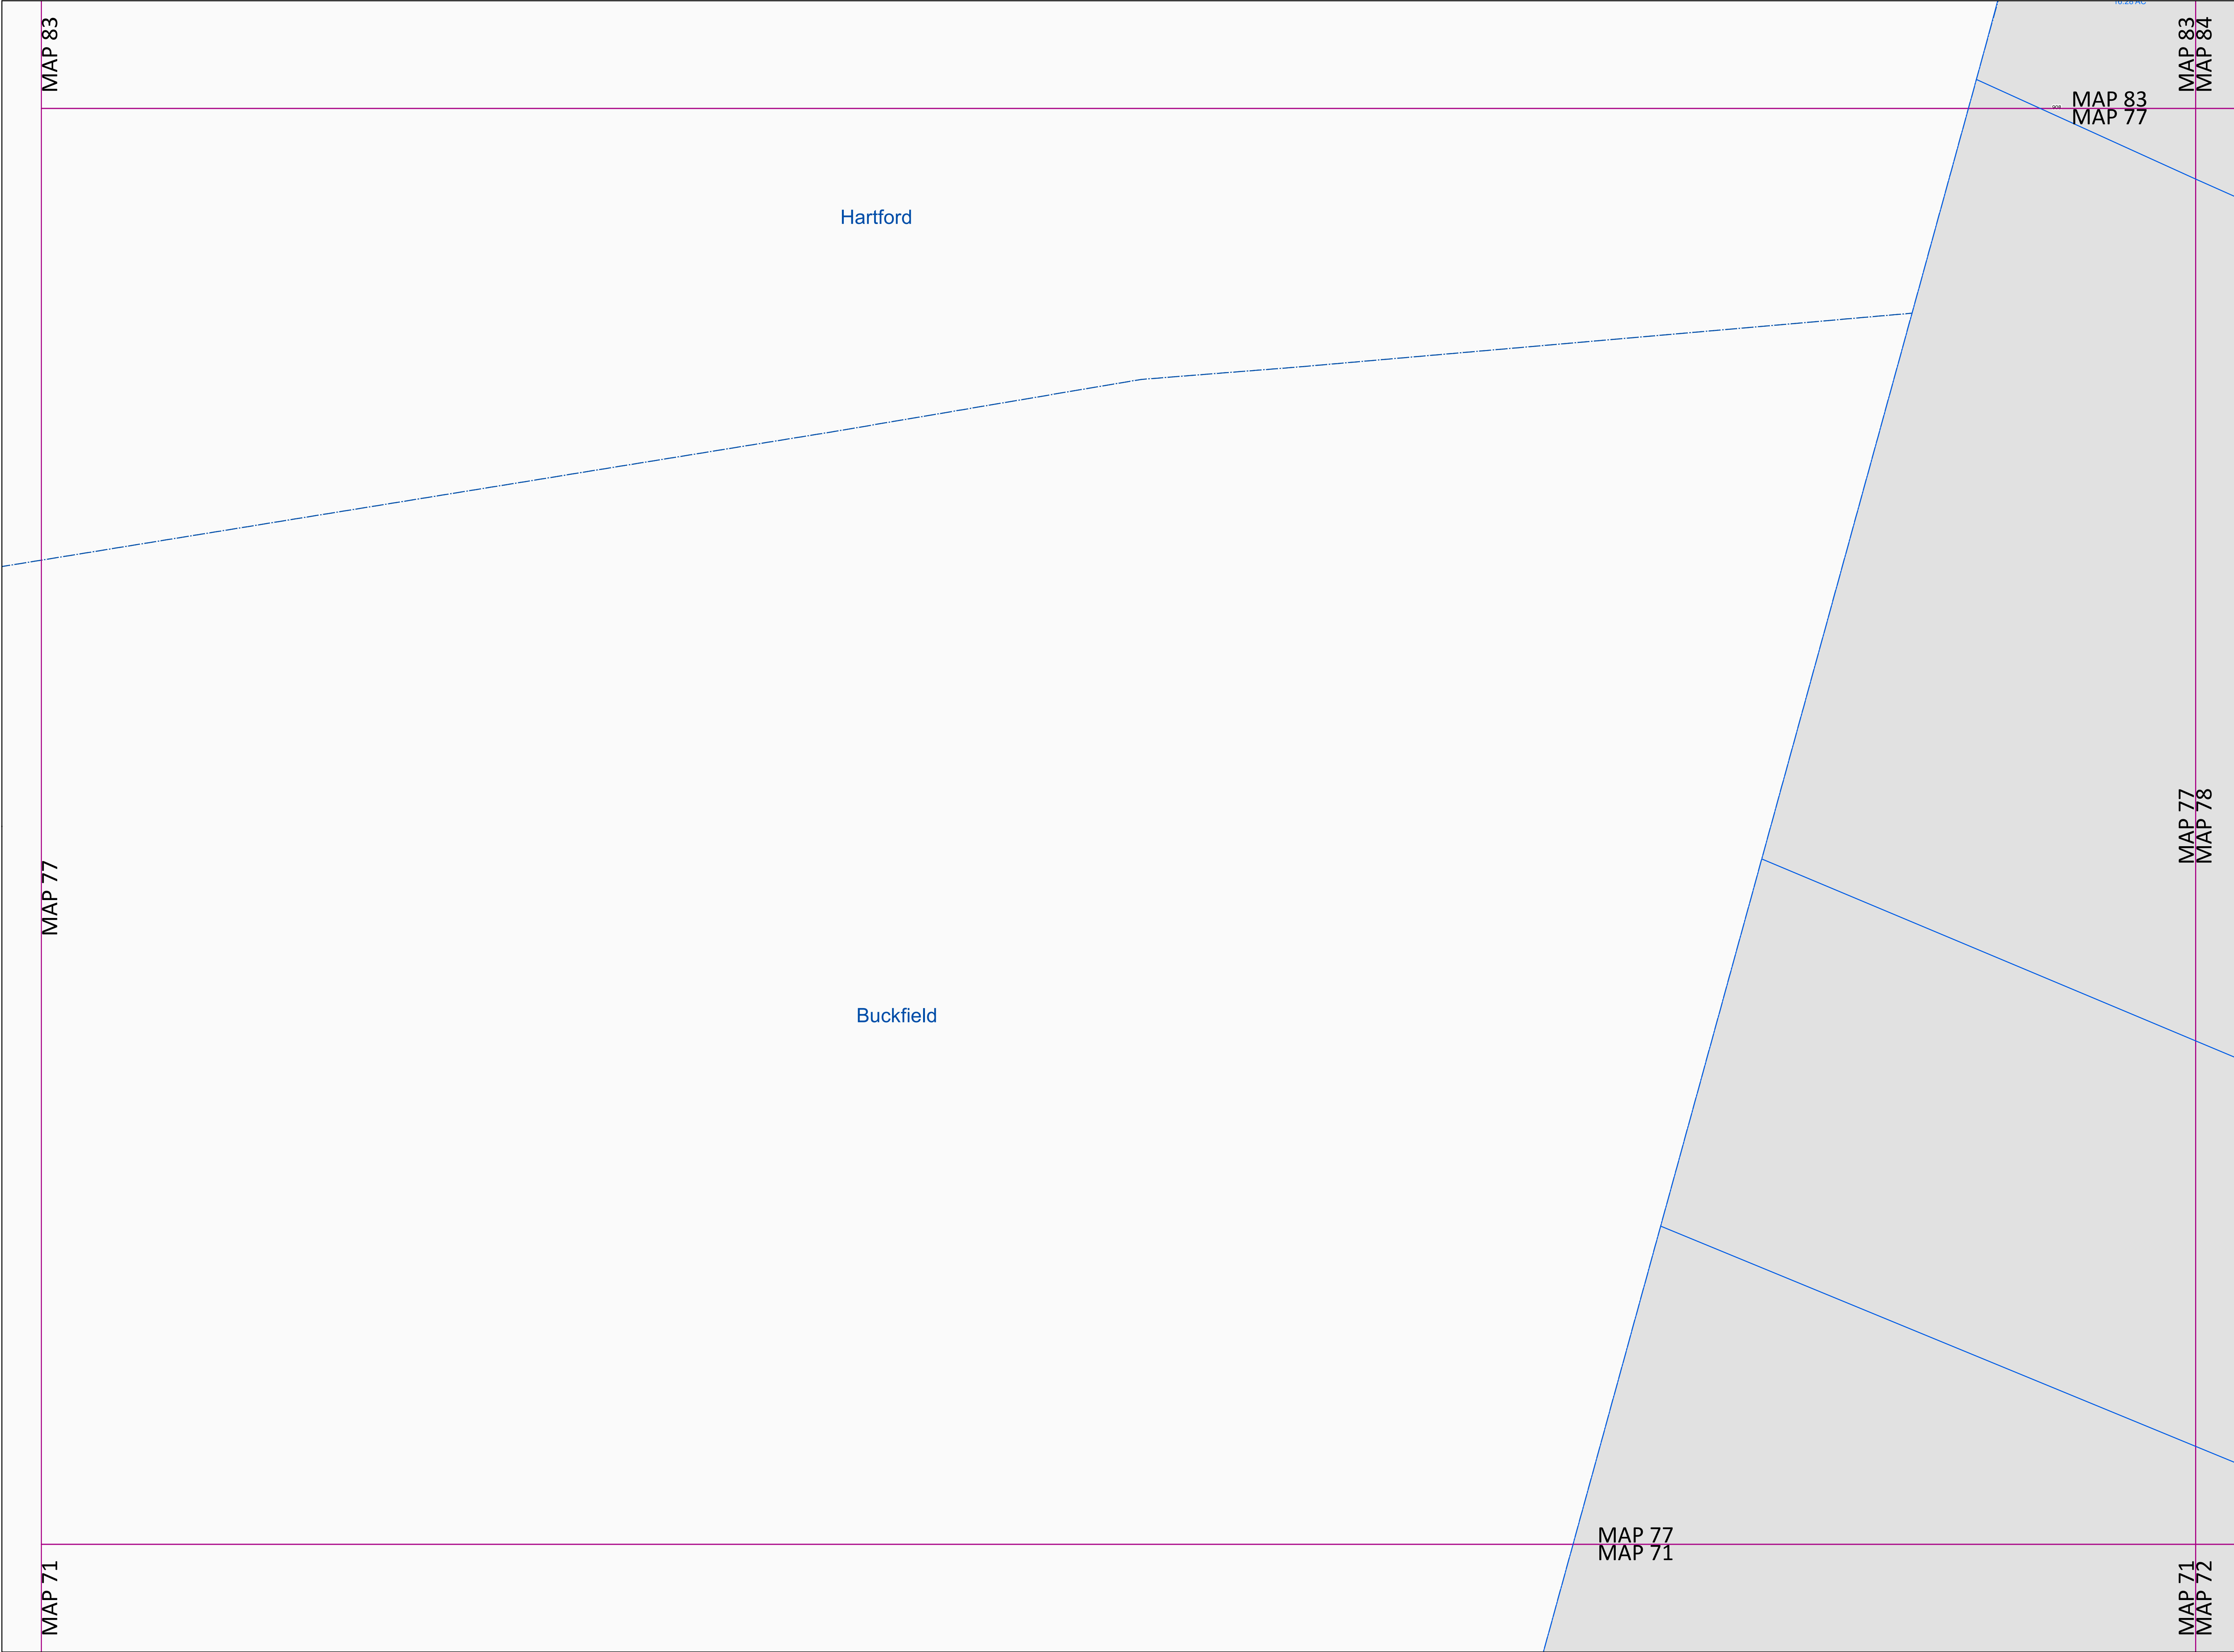

Tax Map
77

TURNER
MAINE



LEGEND

—

PROPERTY LINE

OLD PROPERTY LINE


PUBLIC RIGHT-OF-WAY

PRIVATE RIGHT-OF-WAY

CITY/TOWN LIMIT

EASEMENT

UTILITY RIGHT-OF-WAY

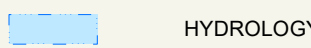

HYDROLOGY

3

PARCEL NUMBER

1.25 AC

ACREAGE

1.25 AC +/-

CALCULATED ACREAGE

160


DIMENSION

(2)


SURVEY LOT NUMBER

FOR ASSESSMENT PURPOSES ONLY NOT FOR
PROPERTY CONVEYANCES. THE TOWN OF
TURNER AND ITS MAPPING CONTRACTORS
ASSUME NO LEGAL RESPONSIBILITY FOR THE
INFORMATION CONTAINED HEREIN.

ORIGINAL MAPPING BY
JAMES W. SEWALL COMPANY
OLD TOWN, MAINE

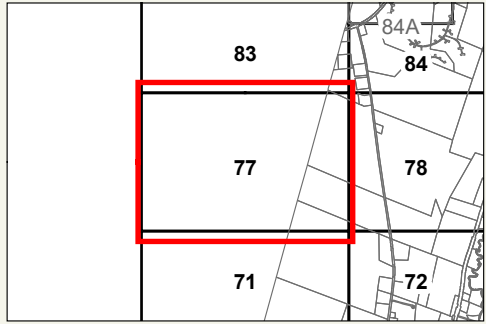

SHEET INDEX

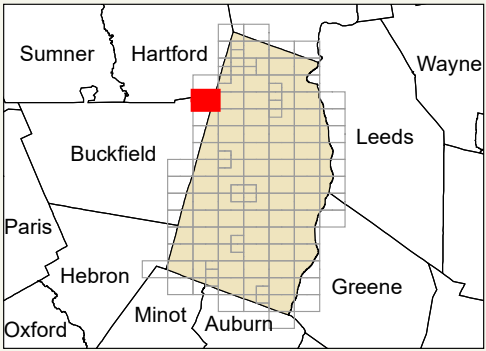

0100200400 Feet

N



Previous Revisions:

4-1-20104-1-20114-1-2014

4-1-20154-1-20164-1-2017

4-1-20194-1-20204-1-2021

Revised as of April 1, 2025



John E.
O'Donnell
& ASSOCIATES, INC.
PROPERTY TAX ASSESSMENT • EQUALIZATION • MAPPING
632 Bald Hill Rd., New Gloucester, ME 04260