


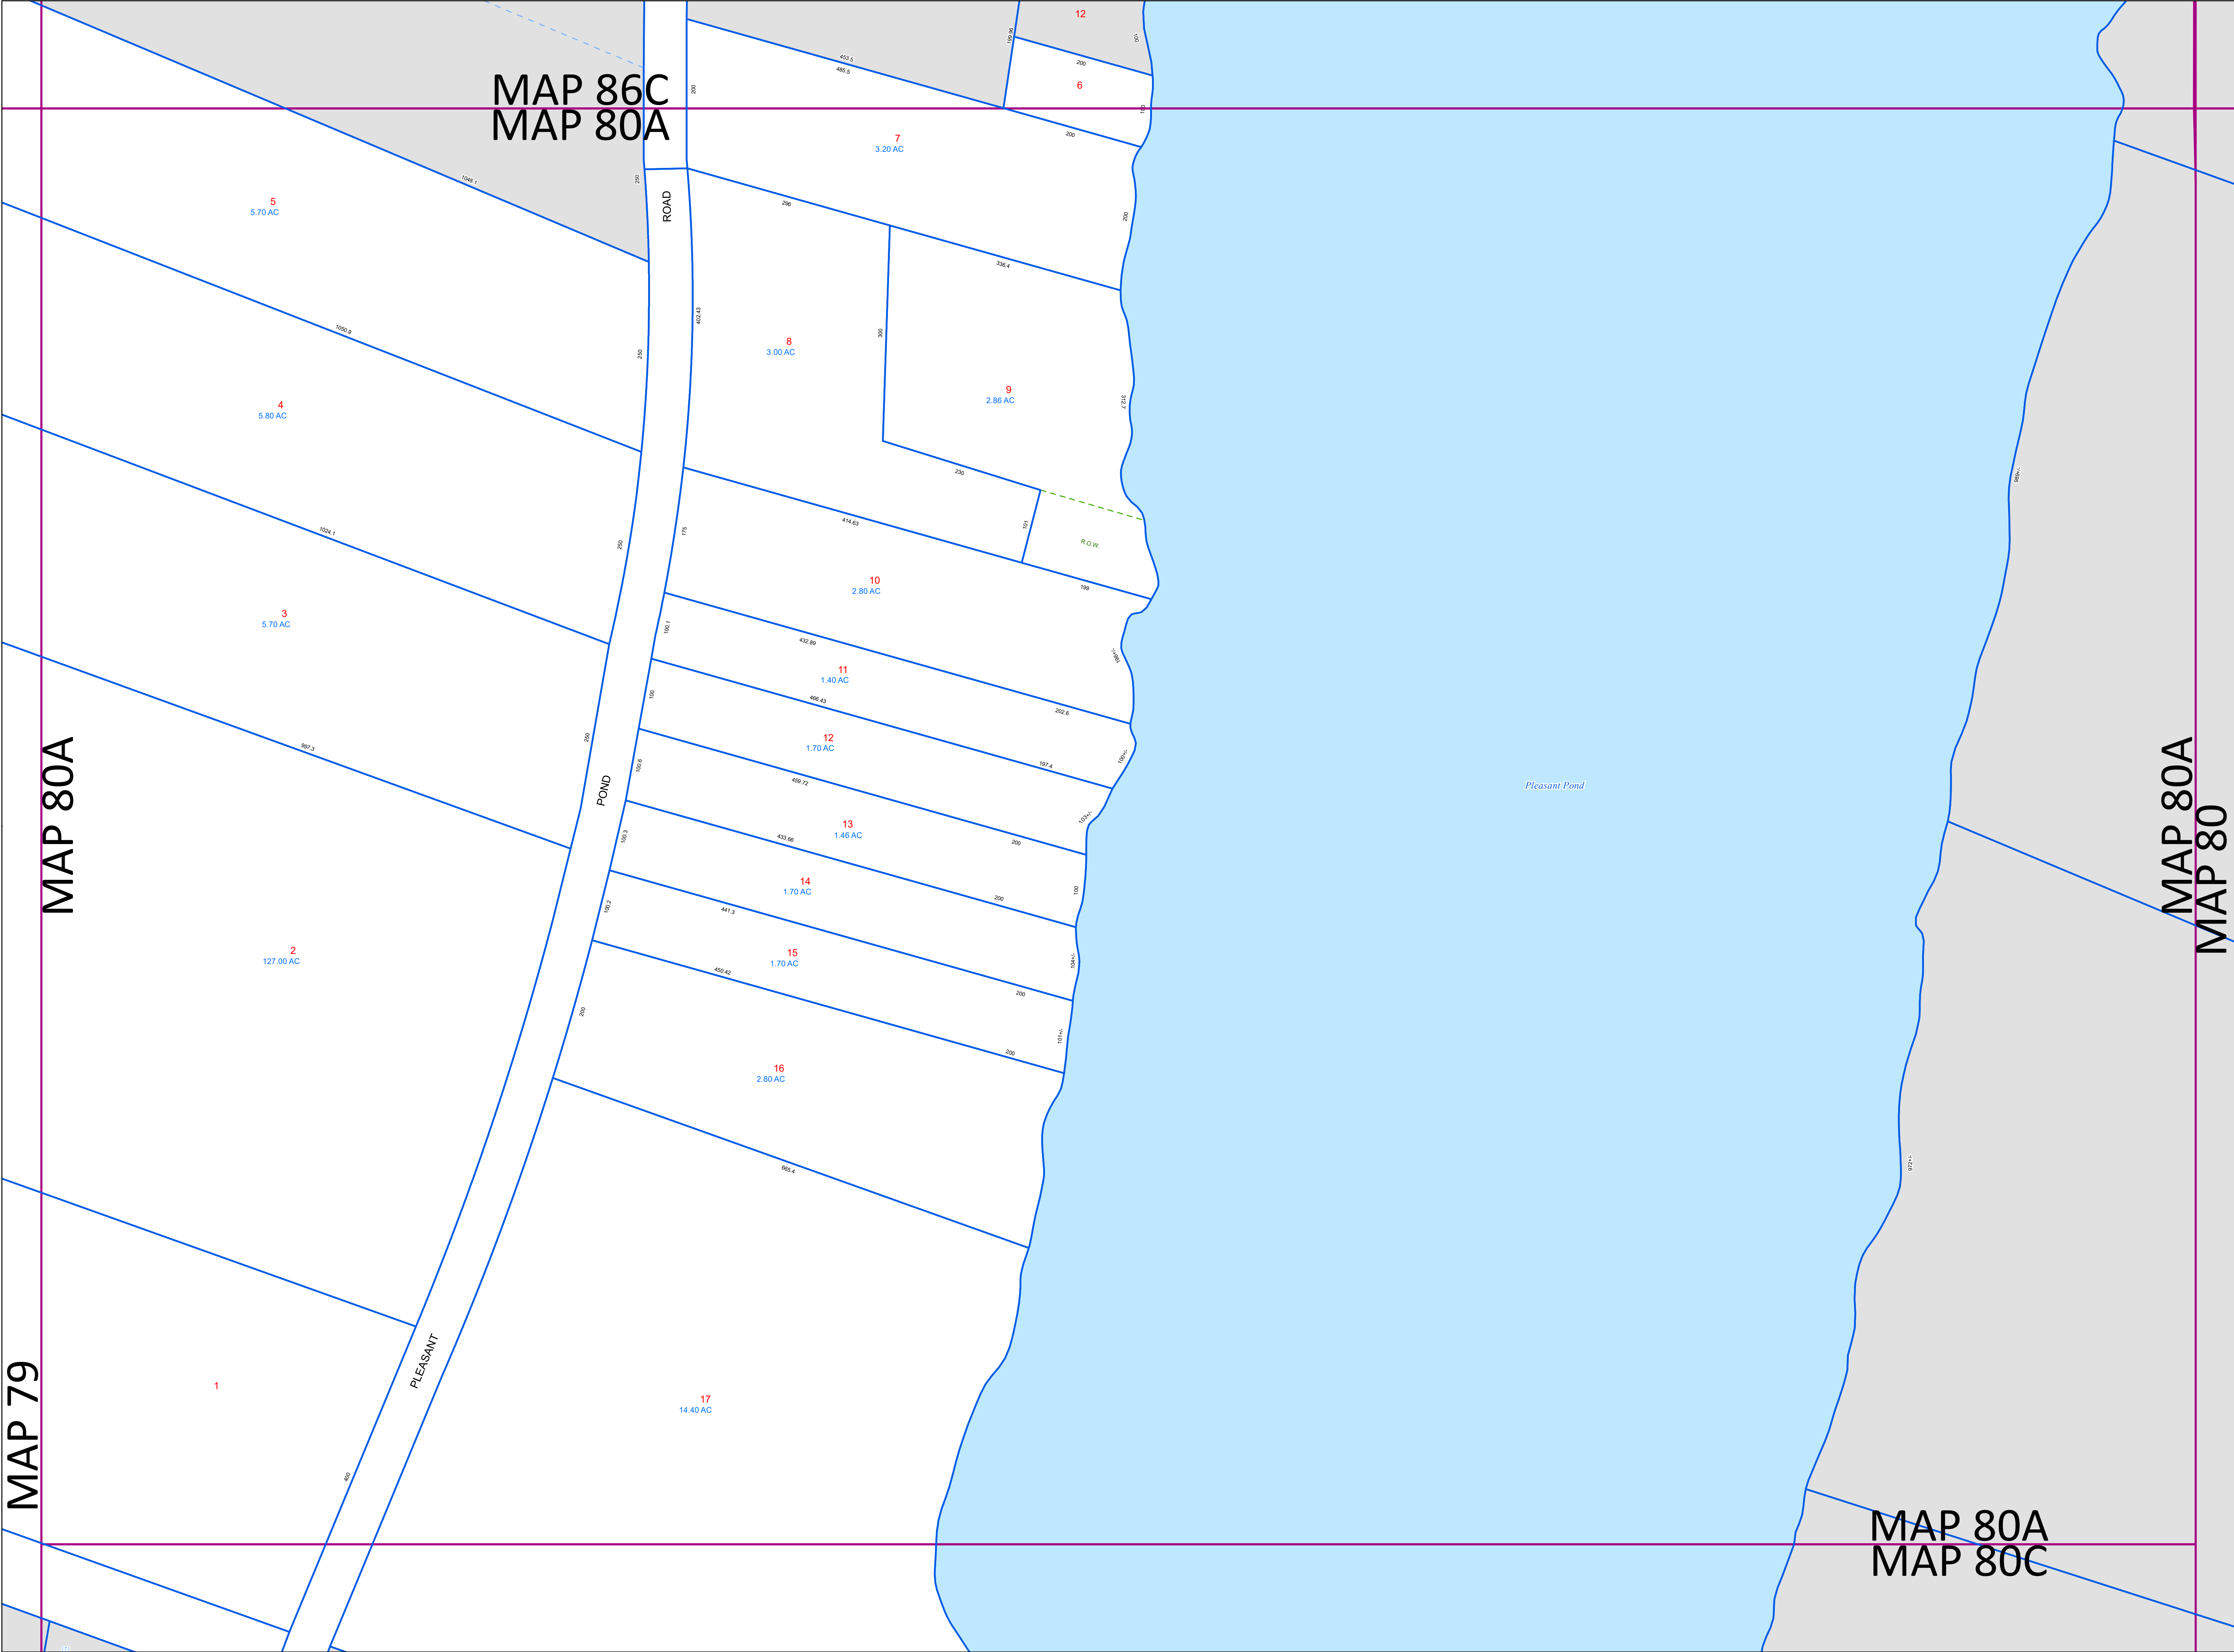

Tax Map
80A

TURNER
MAINE



TOWN OF TURNER, MAINE
INC. 1786

LEGEND

PROPERTY LINE

OLD PROPERTY LINE

PUBLIC RIGHT-OF-WAY

PRIVATE RIGHT-OF-WAY

CITY/TOWN LIMIT

EASEMENT

UTILITY RIGHT-OF-WAY

HYDROLOGY

3
1.25 AC
1.25 AC +/-
160
12

PARCEL NUMBER

ACREAGE


CALCULATED ACREAGE

DIMENSION

SURVEY LOT NUMBER


FOR ASSESSMENT PURPOSES ONLY NOT FOR
PROPERTY CONVEYANCES. THE TOWN OF
TURNER AND ITS MAPPING CONTRACTORS
ASSUME NO LEGAL RESPONSIBILITY FOR THE
INFORMATION CONTAINED HEREIN.

ORIGINAL MAPPING BY
JAMES W. SEWALL COMPANY
OLD TOWN, MAINE

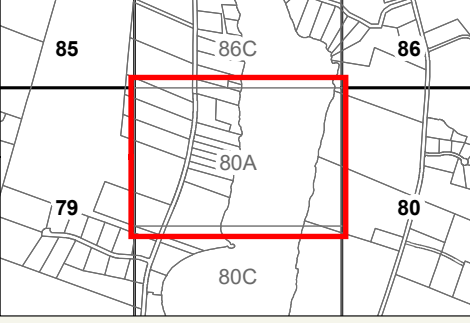

85 86C 86
79 80A 80
80C

SHEET INDEX

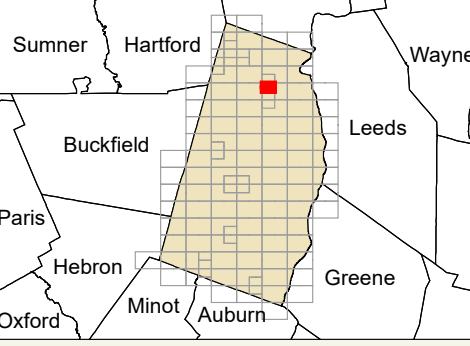

Sumner Hartford Wayne
Buckfield Leeds
Paris Hebron Greene
Oxford Minot Auburn

0 50 100 200 Feet

N

Previous Revisions:

4-1-2010 4-1-2011 4-1-2014
4-1-2015 4-1-2016 4-1-2017
4-1-2019 4-1-2020 4-1-2021

Revised as of April 1, 2025



John E.
O'Donnell
& ASSOCIATES, INC.
PROPERTY TAX ASSESSMENT • EQUALIZATION • MAPPING
632 Bald Hill Rd., New Gloucester, ME 04260