


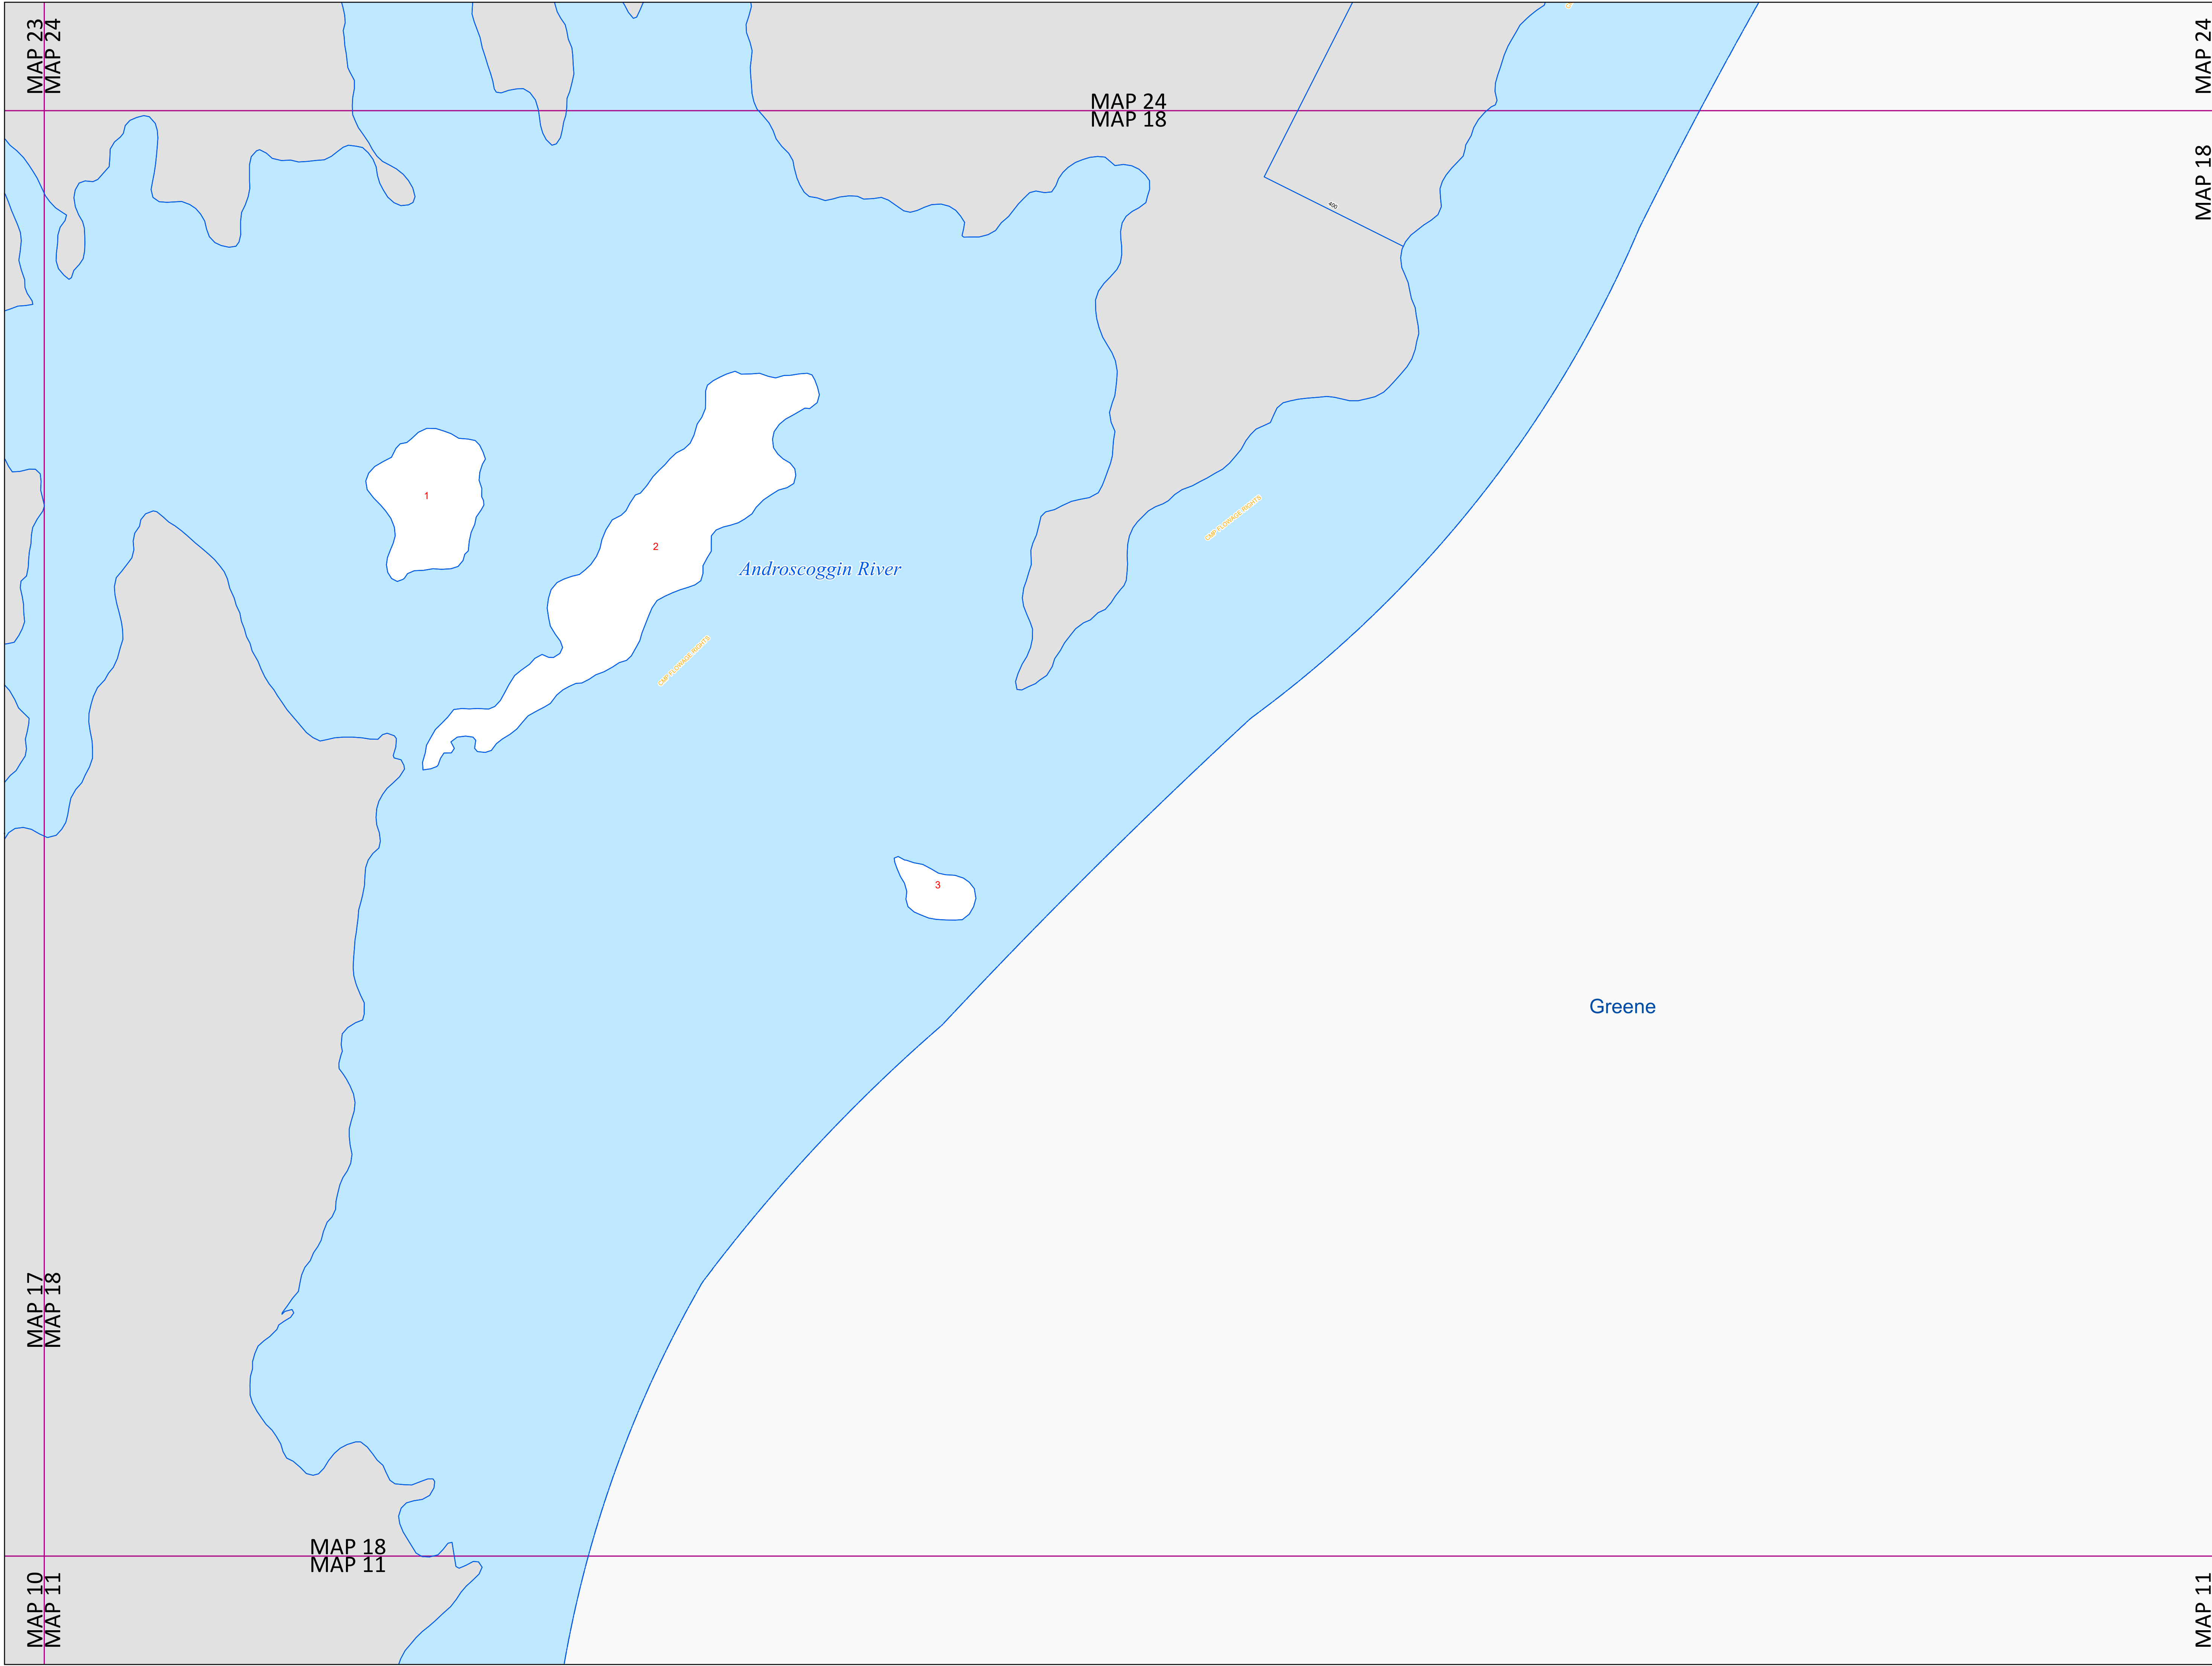

Tax Map  
18

TURNER  
MAINE



LEGEND

PROPERTY LINE

OLD PROPERTY LINE

PUBLIC RIGHT-OF-WAY

PRIVATE RIGHT-OF-WAY

CITY/TOWN LIMIT

EASEMENT

UTILITY RIGHT-OF-WAY

HYDROLOGY

3  
1.25 AC  
1.25 AC +/-  
160  
21

PARCEL NUMBER

ACREAGE


CALCULATED ACREAGE

DIMENSION


SURVEY LOT NUMBER

FOR ASSESSMENT PURPOSES ONLY NOT FOR  
PROPERTY CONVEYANCES. THE TOWN OF  
TURNER AND ITS MAPPING CONTRACTORS  
ASSUME NO LEGAL RESPONSIBILITY FOR THE  
INFORMATION CONTAINED HEREIN.

ORIGINAL MAPPING BY  
JAMES W. SEWALL COMPANY  
OLD TOWN, MAINE

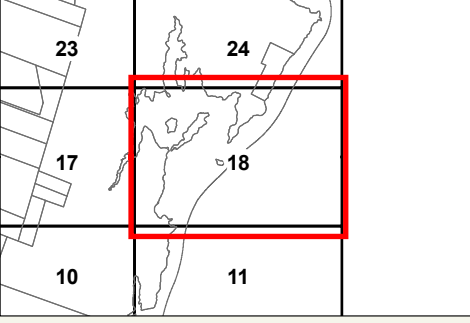

SHEET INDEX

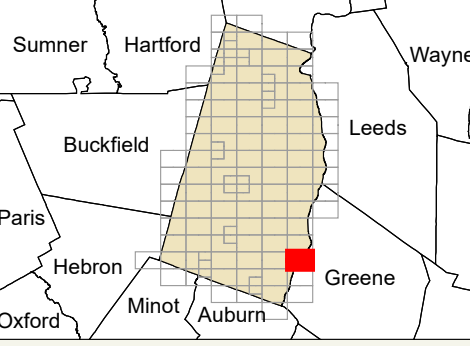

0100200400 Feet



Previous Revisions:  
4-1-2010 4-1-2011 4-1-2014  
4-1-2015 4-1-2016 4-1-2017  
4-1-2019 4-1-2020 4-1-2021

Revised as of April 1, 2026



John E.  
O'Donnell  
& ASSOCIATES, INC.  
PROPERTY TAX ASSESSMENT • EQUALIZATION • MAPPING  
632 Bald Hill Rd., New Gloucester, ME 04260