


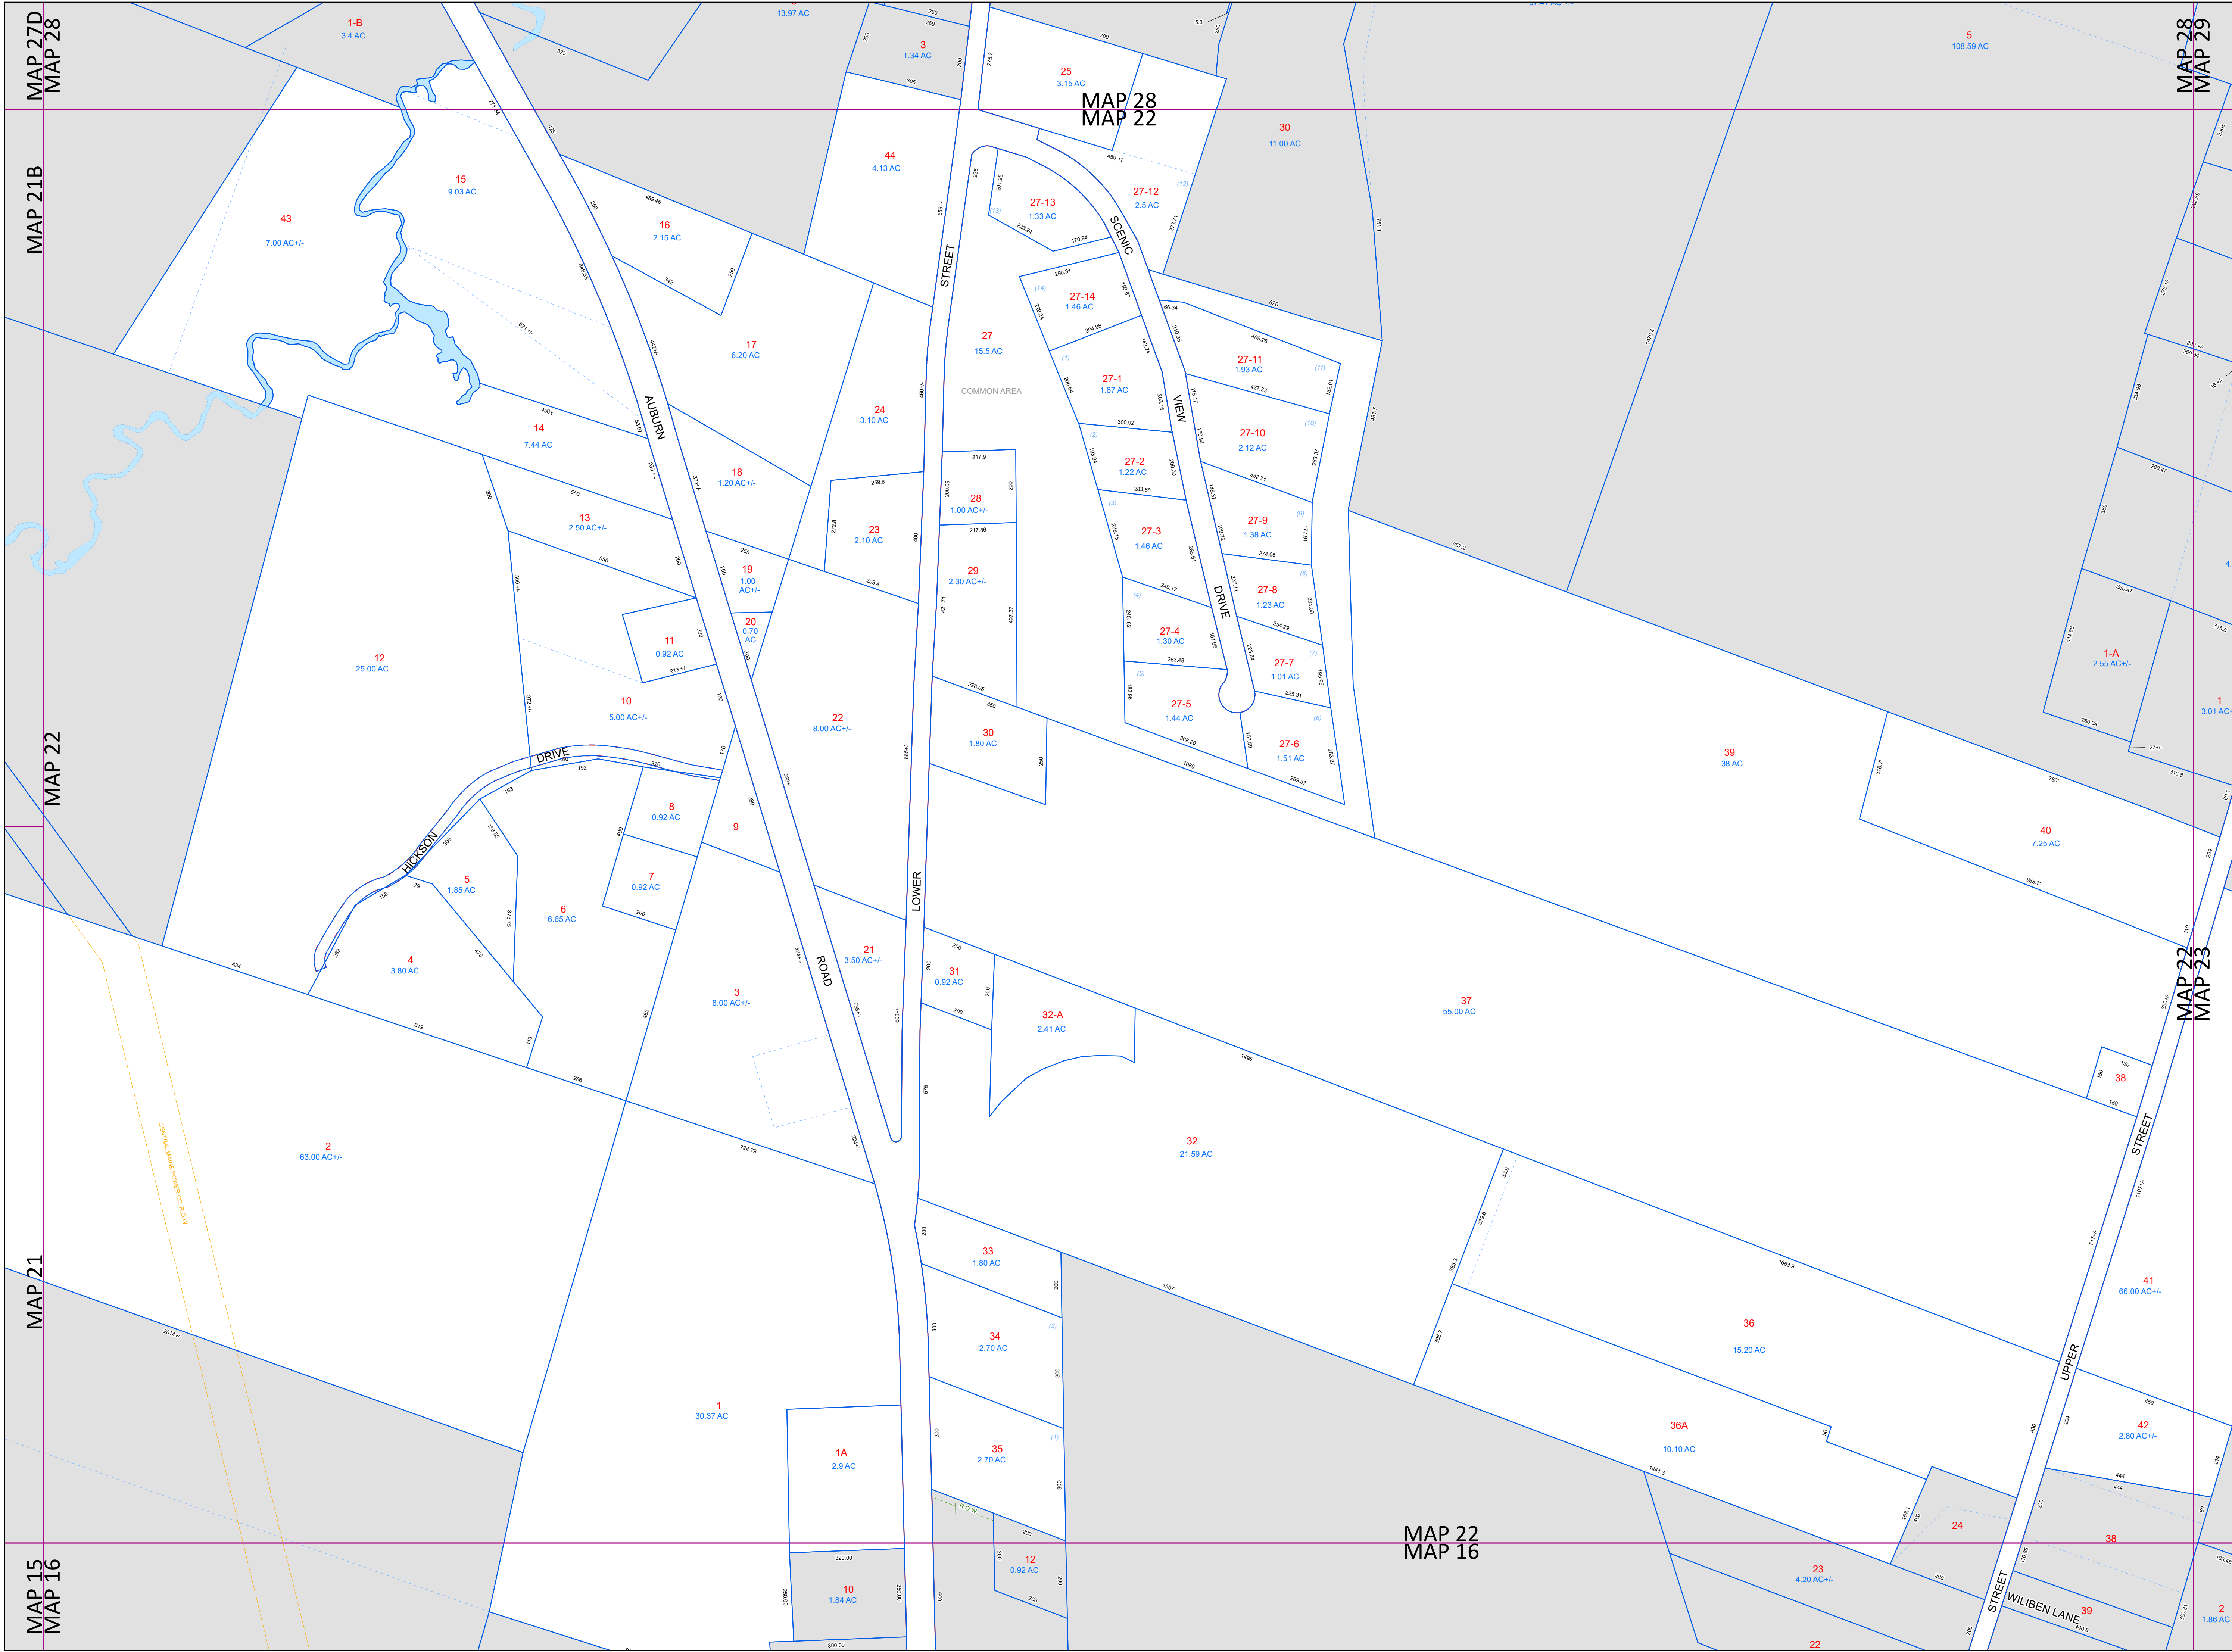

Tax Map
22

TURNER
MAINE



TOWN OF TURNER, MAINE
INC. 1786

LEGEND

PROPERTY LINE

OLD PROPERTY LINE

PUBLIC RIGHT-OF-WAY

PRIVATE RIGHT-OF-WAY

CITY/TOWN LIMIT

EASEMENT

UTILITY RIGHT-OF-WAY

HYDROLOGY

3
1.25 AC
1.25 AC +/-
160
(2)

PARCEL NUMBER

ACREAGE


CALCULATED ACREAGE

DIMENSION


SURVEY LOT NUMBER

FOR ASSESSMENT PURPOSES ONLY NOT FOR
PROPERTY CONVEYANCES. THE TOWN OF
TURNER AND ITS MAPPING CONTRACTORS
ASSUME NO LEGAL RESPONSIBILITY FOR THE
INFORMATION CONTAINED HEREIN.

ORIGINAL MAPPING BY
JAMES W. SEWALL COMPANY
OLD TOWN, MAINE

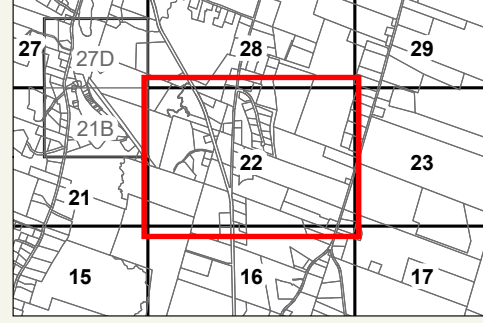

SHEET INDEX

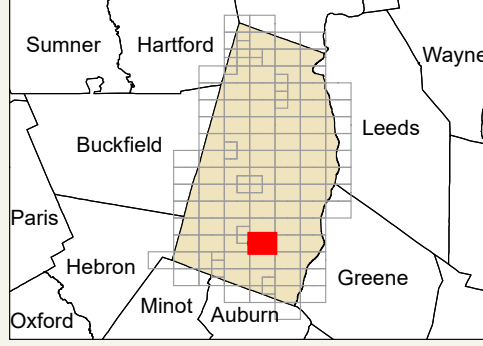

Sumner Hartford Wayne
Buckfield Leeds
Paris Hebron Greene
Oxford Minot Auburn

0 100 200 400 Feet

N

Previous Revisions:

4-1-2010 4-1-2011 4-1-2014

4-1-2015 4-1-2016 4-1-2017

4-1-2019 4-1-2020 4-1-2021

Revised as of April 1, 2026



John E.
O'Donnell
& ASSOCIATES, INC.
PROPERTY TAX ASSESSMENT • EQUALIZATION • MAPPING
632 Bald Hill Rd., New Gloucester, ME 04260