


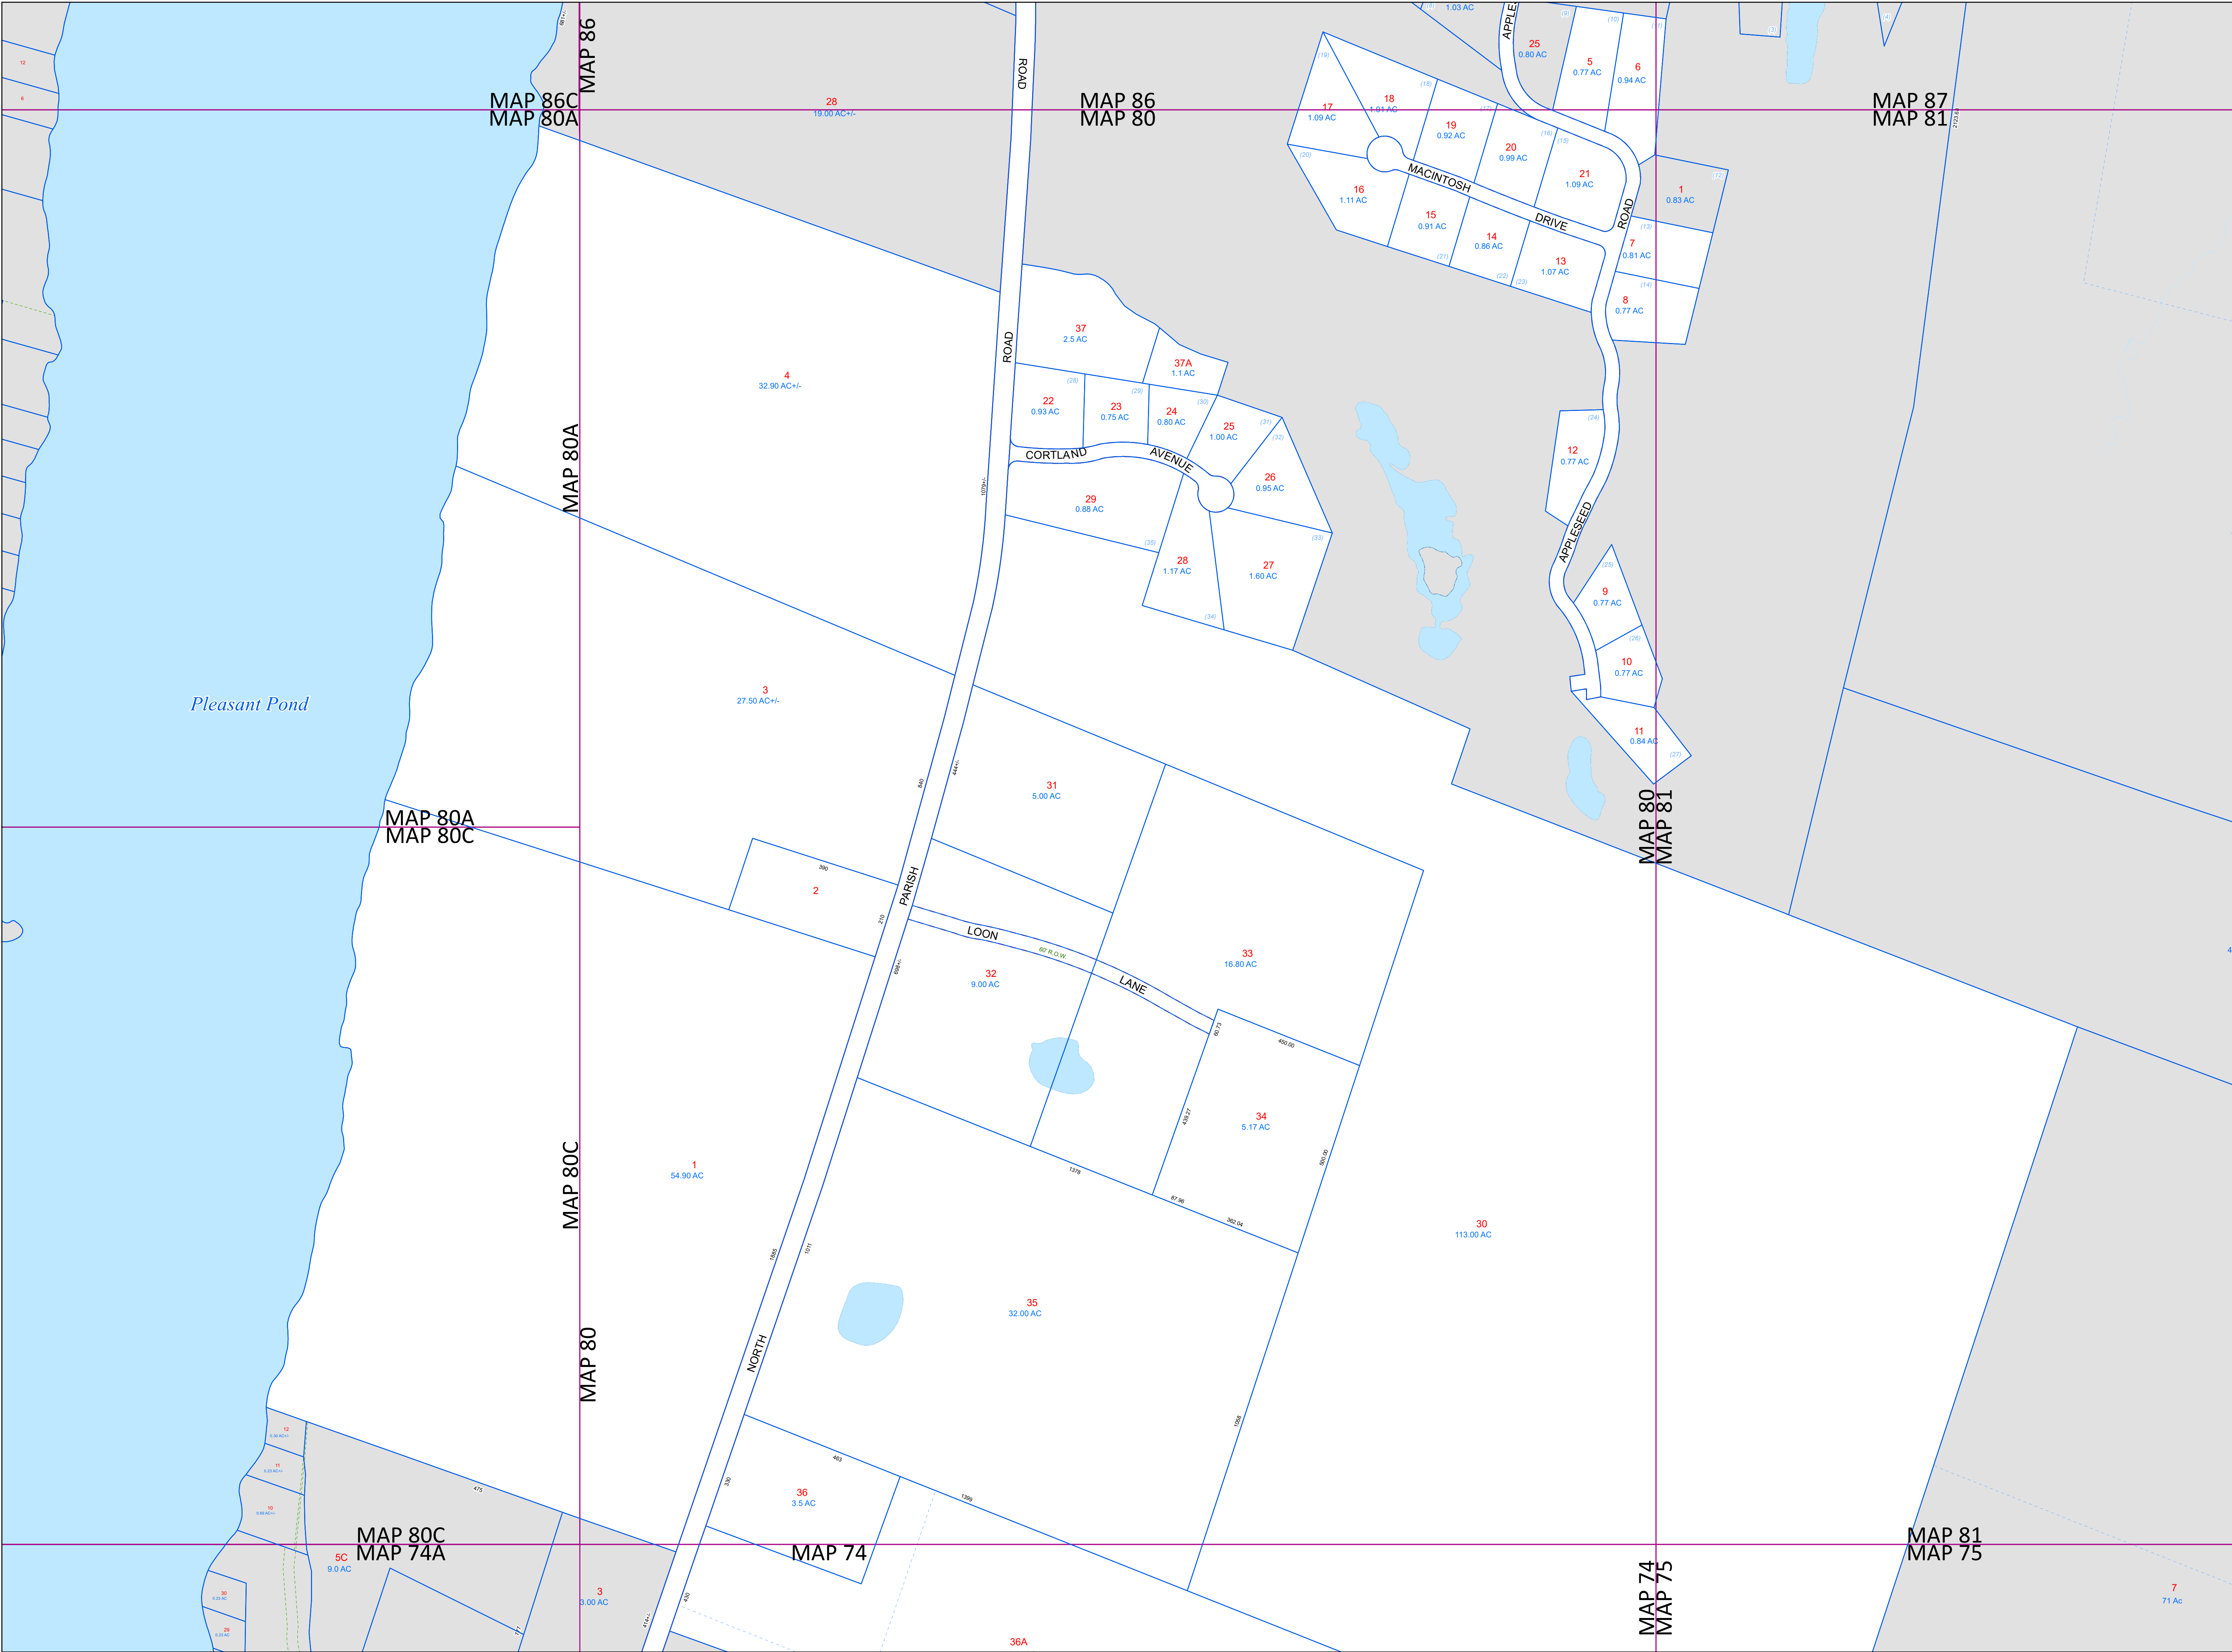

Tax Map
80

TURNER
MAINE



TOWN OF TURNER, MAINE
INC. 1786

LEGEND

PROPERTY LINE

OLD PROPERTY LINE

PUBLIC RIGHT-OF-WAY

PRIVATE RIGHT-OF-WAY

CITY/TOWN LIMIT

EASEMENT

UTILITY RIGHT-OF-WAY


HYDROLOGY

3
1.25 AC
1.25 AC +/-
160
(2)

PARCEL NUMBER
ACREAGE
CALCULATED ACREAGE
DIMENSION
SURVEY LOT NUMBER


FOR ASSESSMENT PURPOSES ONLY NOT FOR
PROPERTY CONVEYANCES. THE TOWN OF
TURNER AND ITS MAPPING CONTRACTORS
ASSUME NO LEGAL RESPONSIBILITY FOR THE
INFORMATION CONTAINED HEREIN.

ORIGINAL MAPPING BY
JAMES W. SEWALL COMPANY
OLD TOWN, MAINE

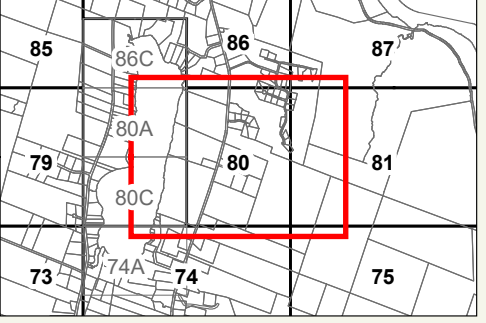

85
86C
86
87
79
80A
80C
80
81
73
74A
74
75

SHEET INDEX

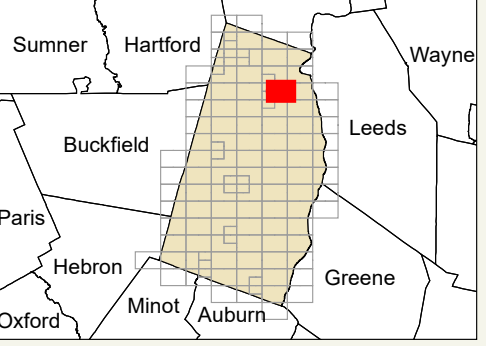

Sumner
Hartford
Wayne
Buckfield
Leeds
Paris
Hebron
Greene
Oxford
Minot
Auburn

0
100
200
400 Feet

N

Previous Revisions:

4-1-2010
4-1-2011
4-1-2014
4-1-2015
4-1-2016
4-1-2017
4-1-2019
4-1-2020
4-1-2021

Revised as of April 1, 2026



John E.
O'Donnell
& ASSOCIATES, INC.
PROPERTY TAX ASSESSMENT • EQUALIZATION • MAPPING
632 Bald Hill Rd., New Gloucester, ME 04260